



GLOUCESTER COUNTY

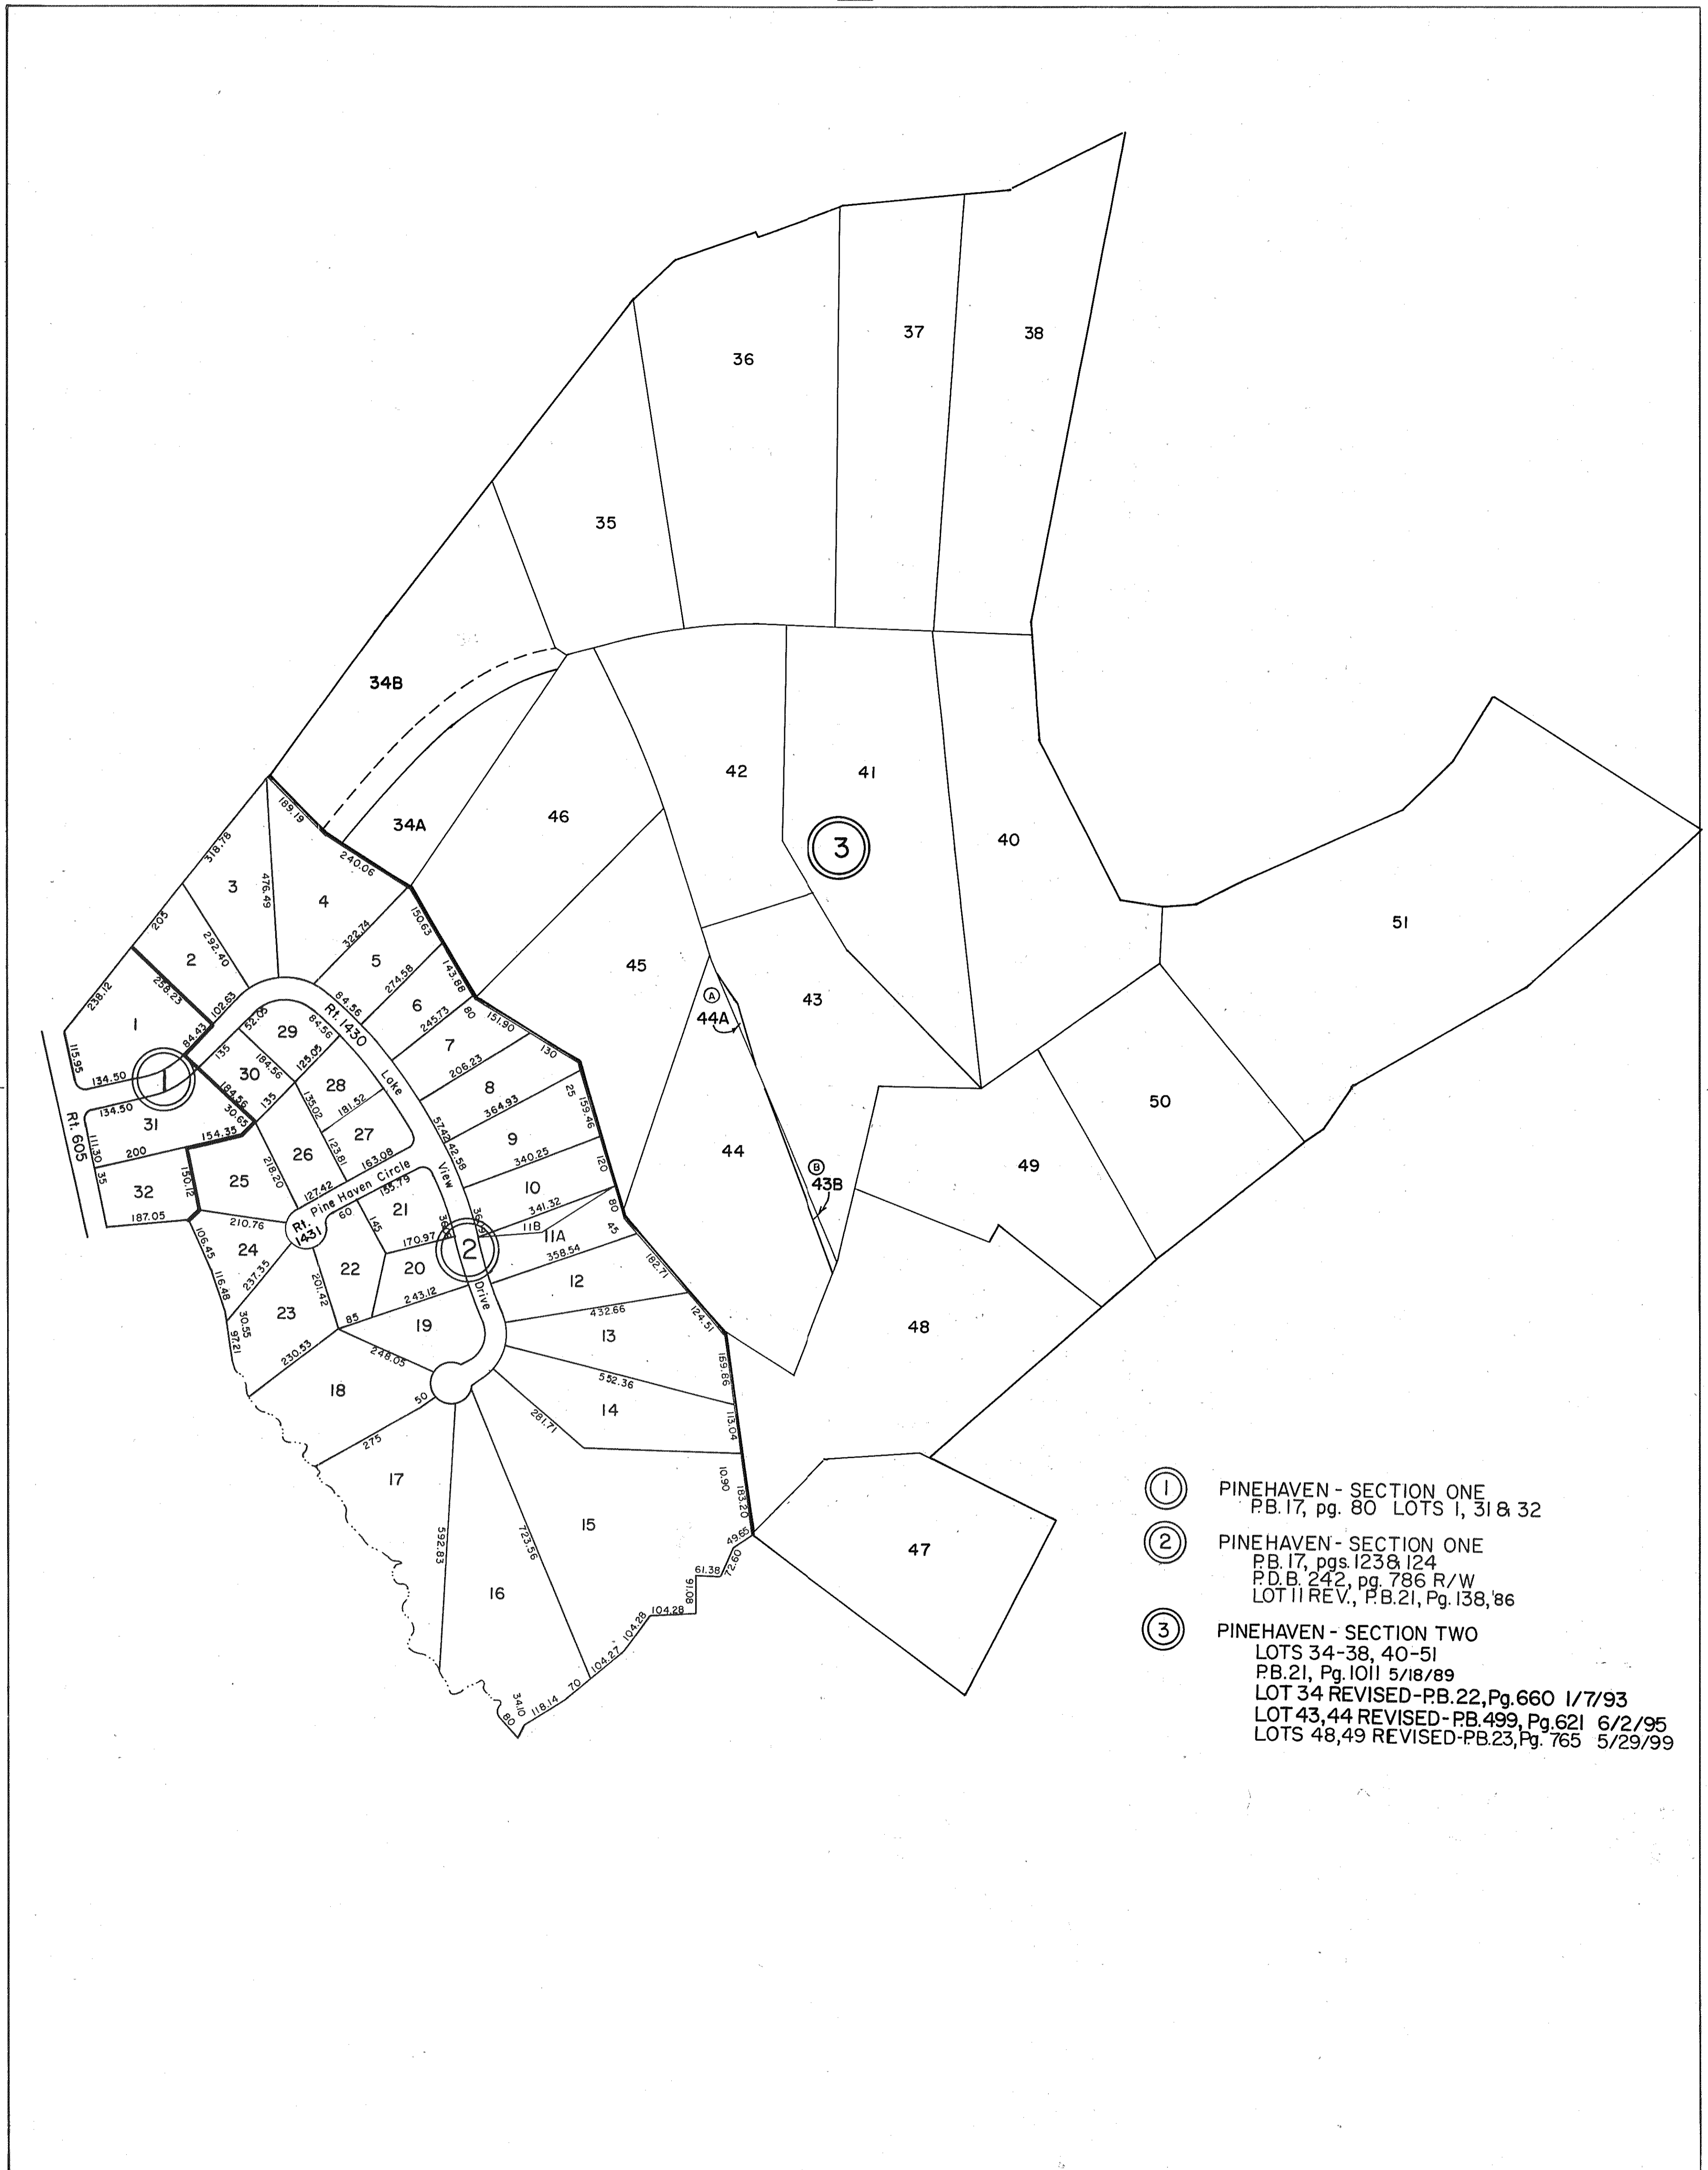

- ① PINEHAVEN - SECTION ONE
PB.17, pg. 80 LOTS 1, 31 & 32
- ② PINEHAVEN - SECTION ONE
PB. 17, pgs. 123 & 124
P.D.B. 242, pg. 786 R/W
LOT II REV., P.B.21, Pg. 138, '86
- ③ PINEHAVEN - SECTION TWO
LOTS 34-38, 40-51
PB.21, Pg. 101 5/18/89
LOT 34 REVISED-PB.22, Pg. 660 1/7/93
LOT 43, 44 REVISED- PB. 499, Pg. 621 6/2/95
LOTS 48, 49 REVISED- PB. 23, Pg. 765 5/29/99

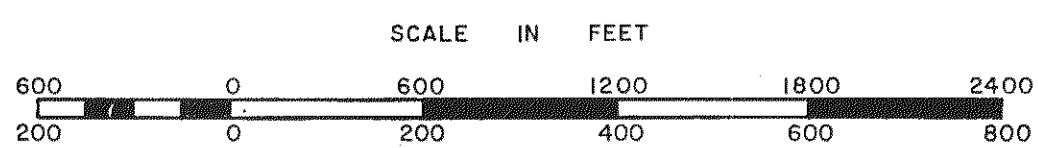

PETSWORTH DISTRICT

SECTION INSERT 18D