



GLOUCESTER COUNTY

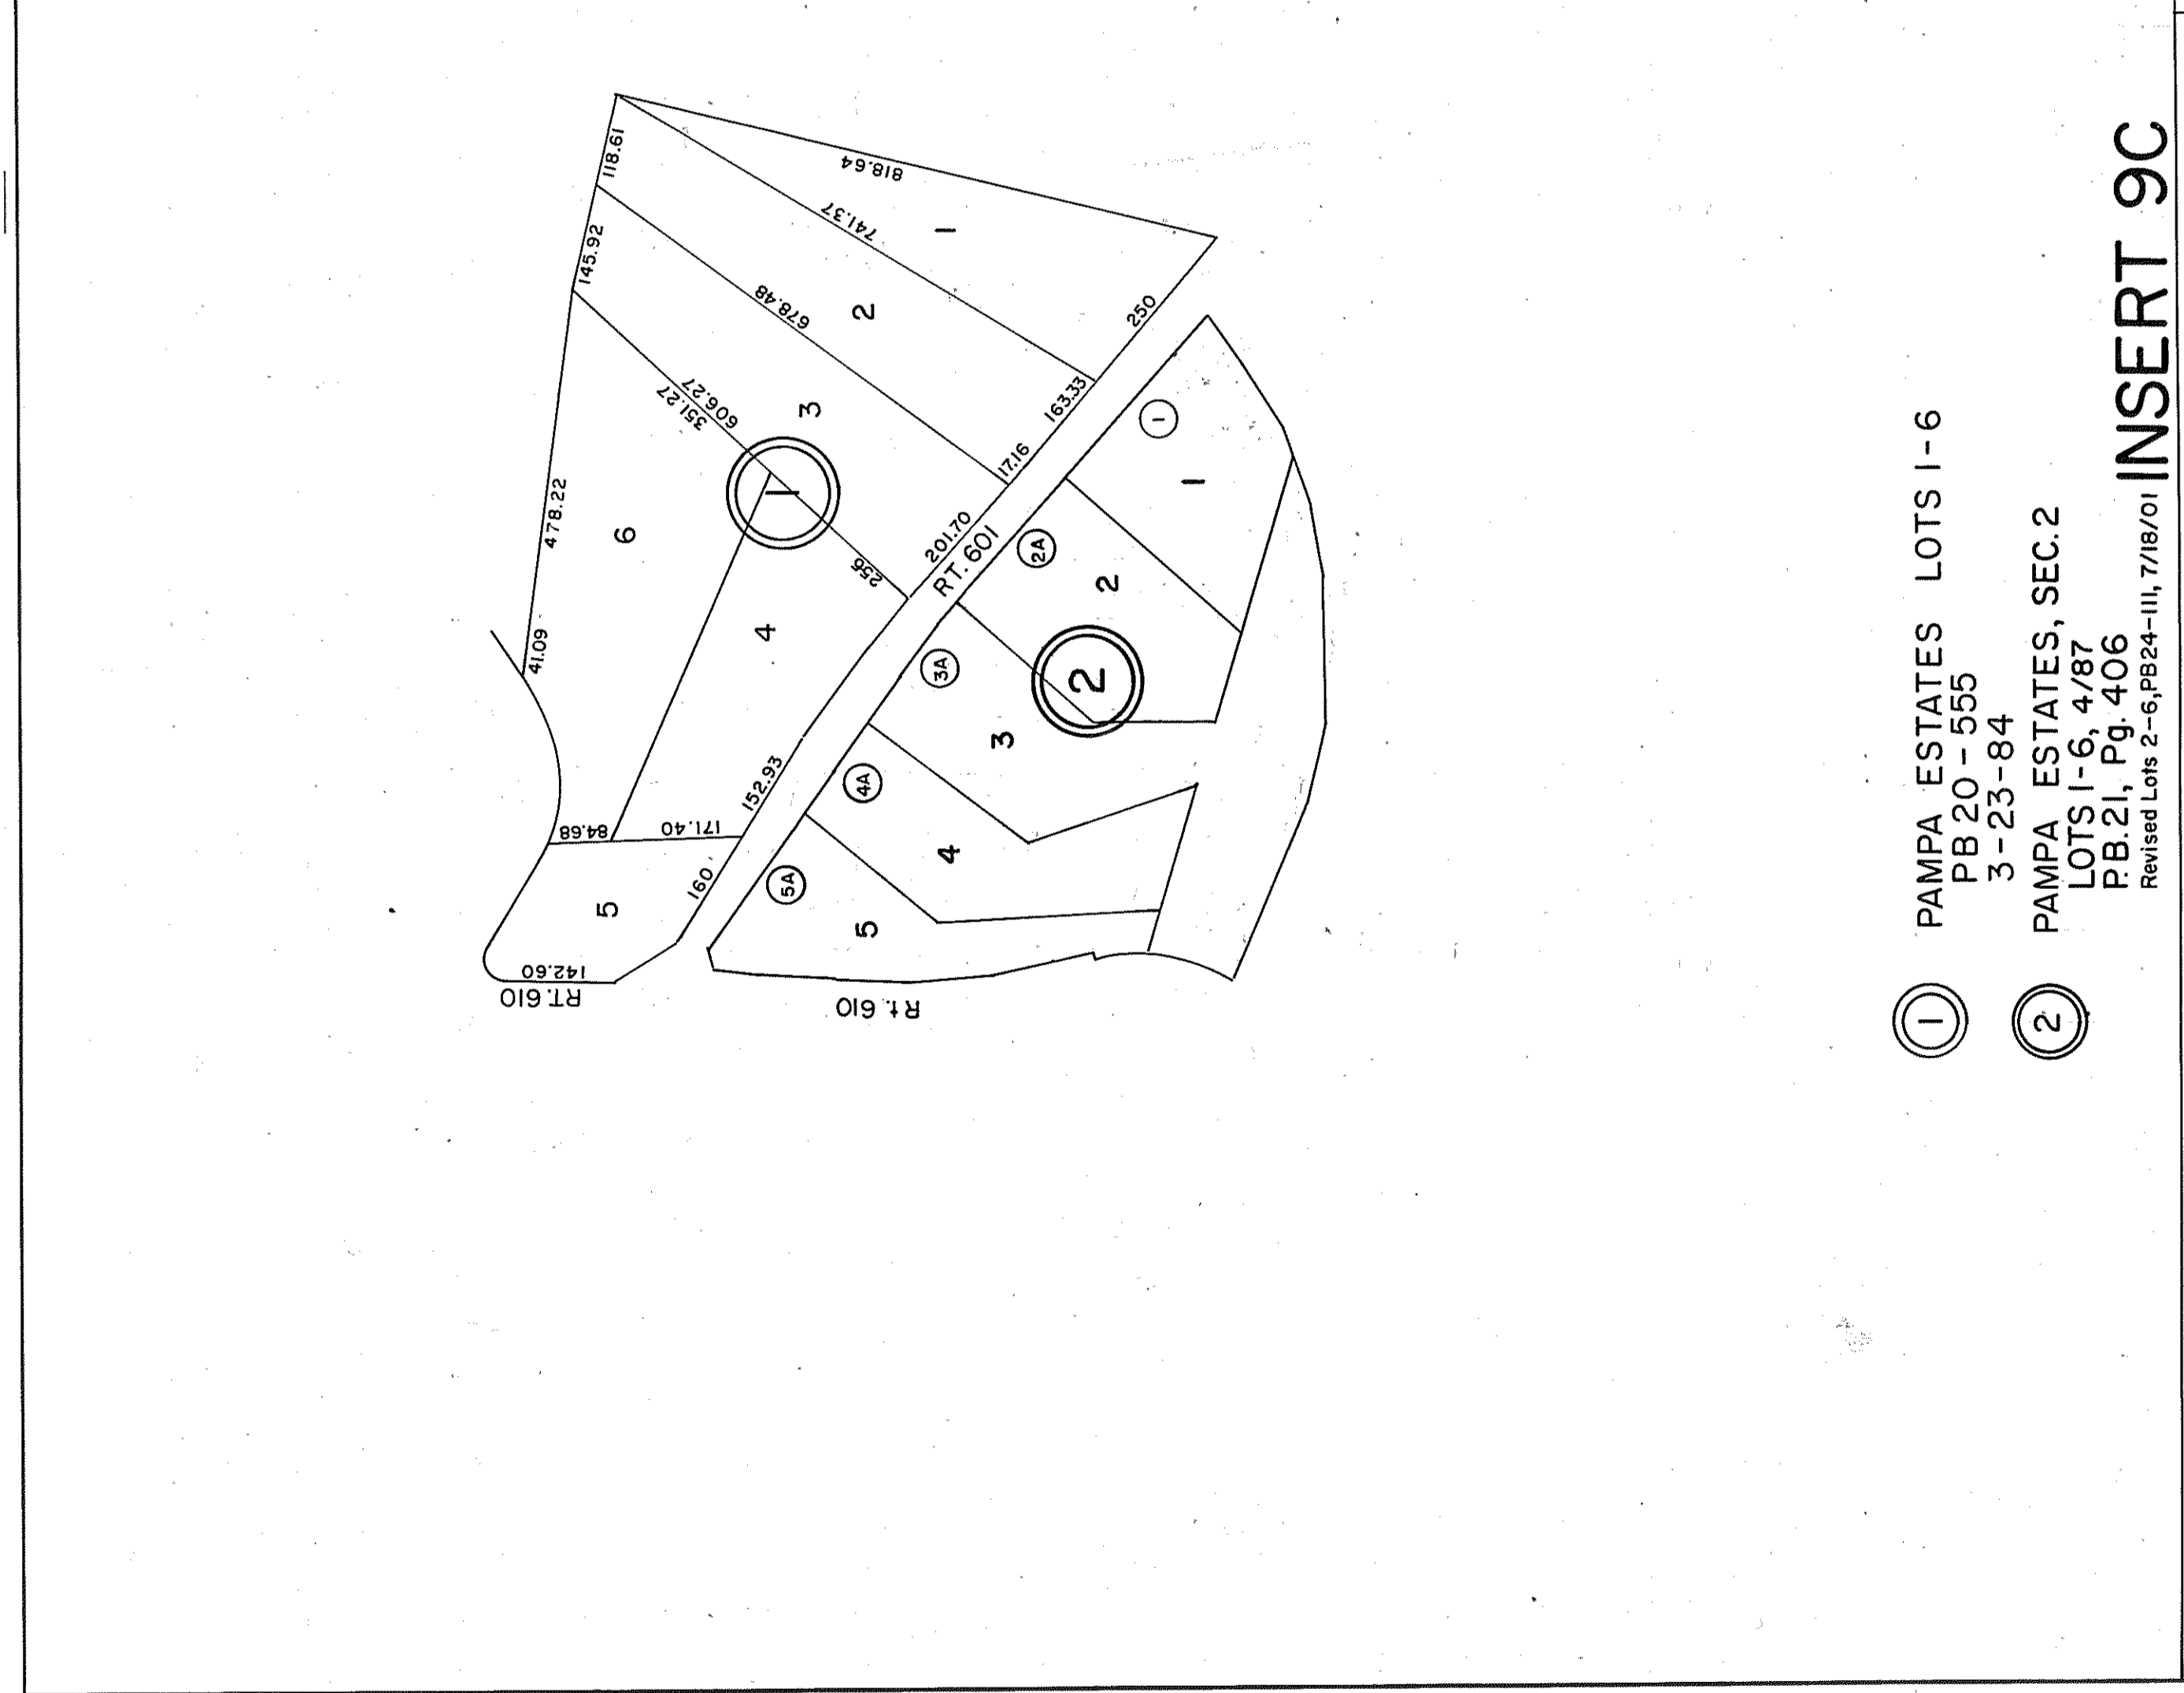


- ① PAMPA ESTATES LOTS 1-6  
PB 20 - 555  
3-23-84
- ② PAMPA ESTATES, SEC. 2  
LOTS 1-6, 4/87  
PB.21, Pg. 406  
Revised Lots 2-6, PB24-III, 7/18/01

INSERT 9C

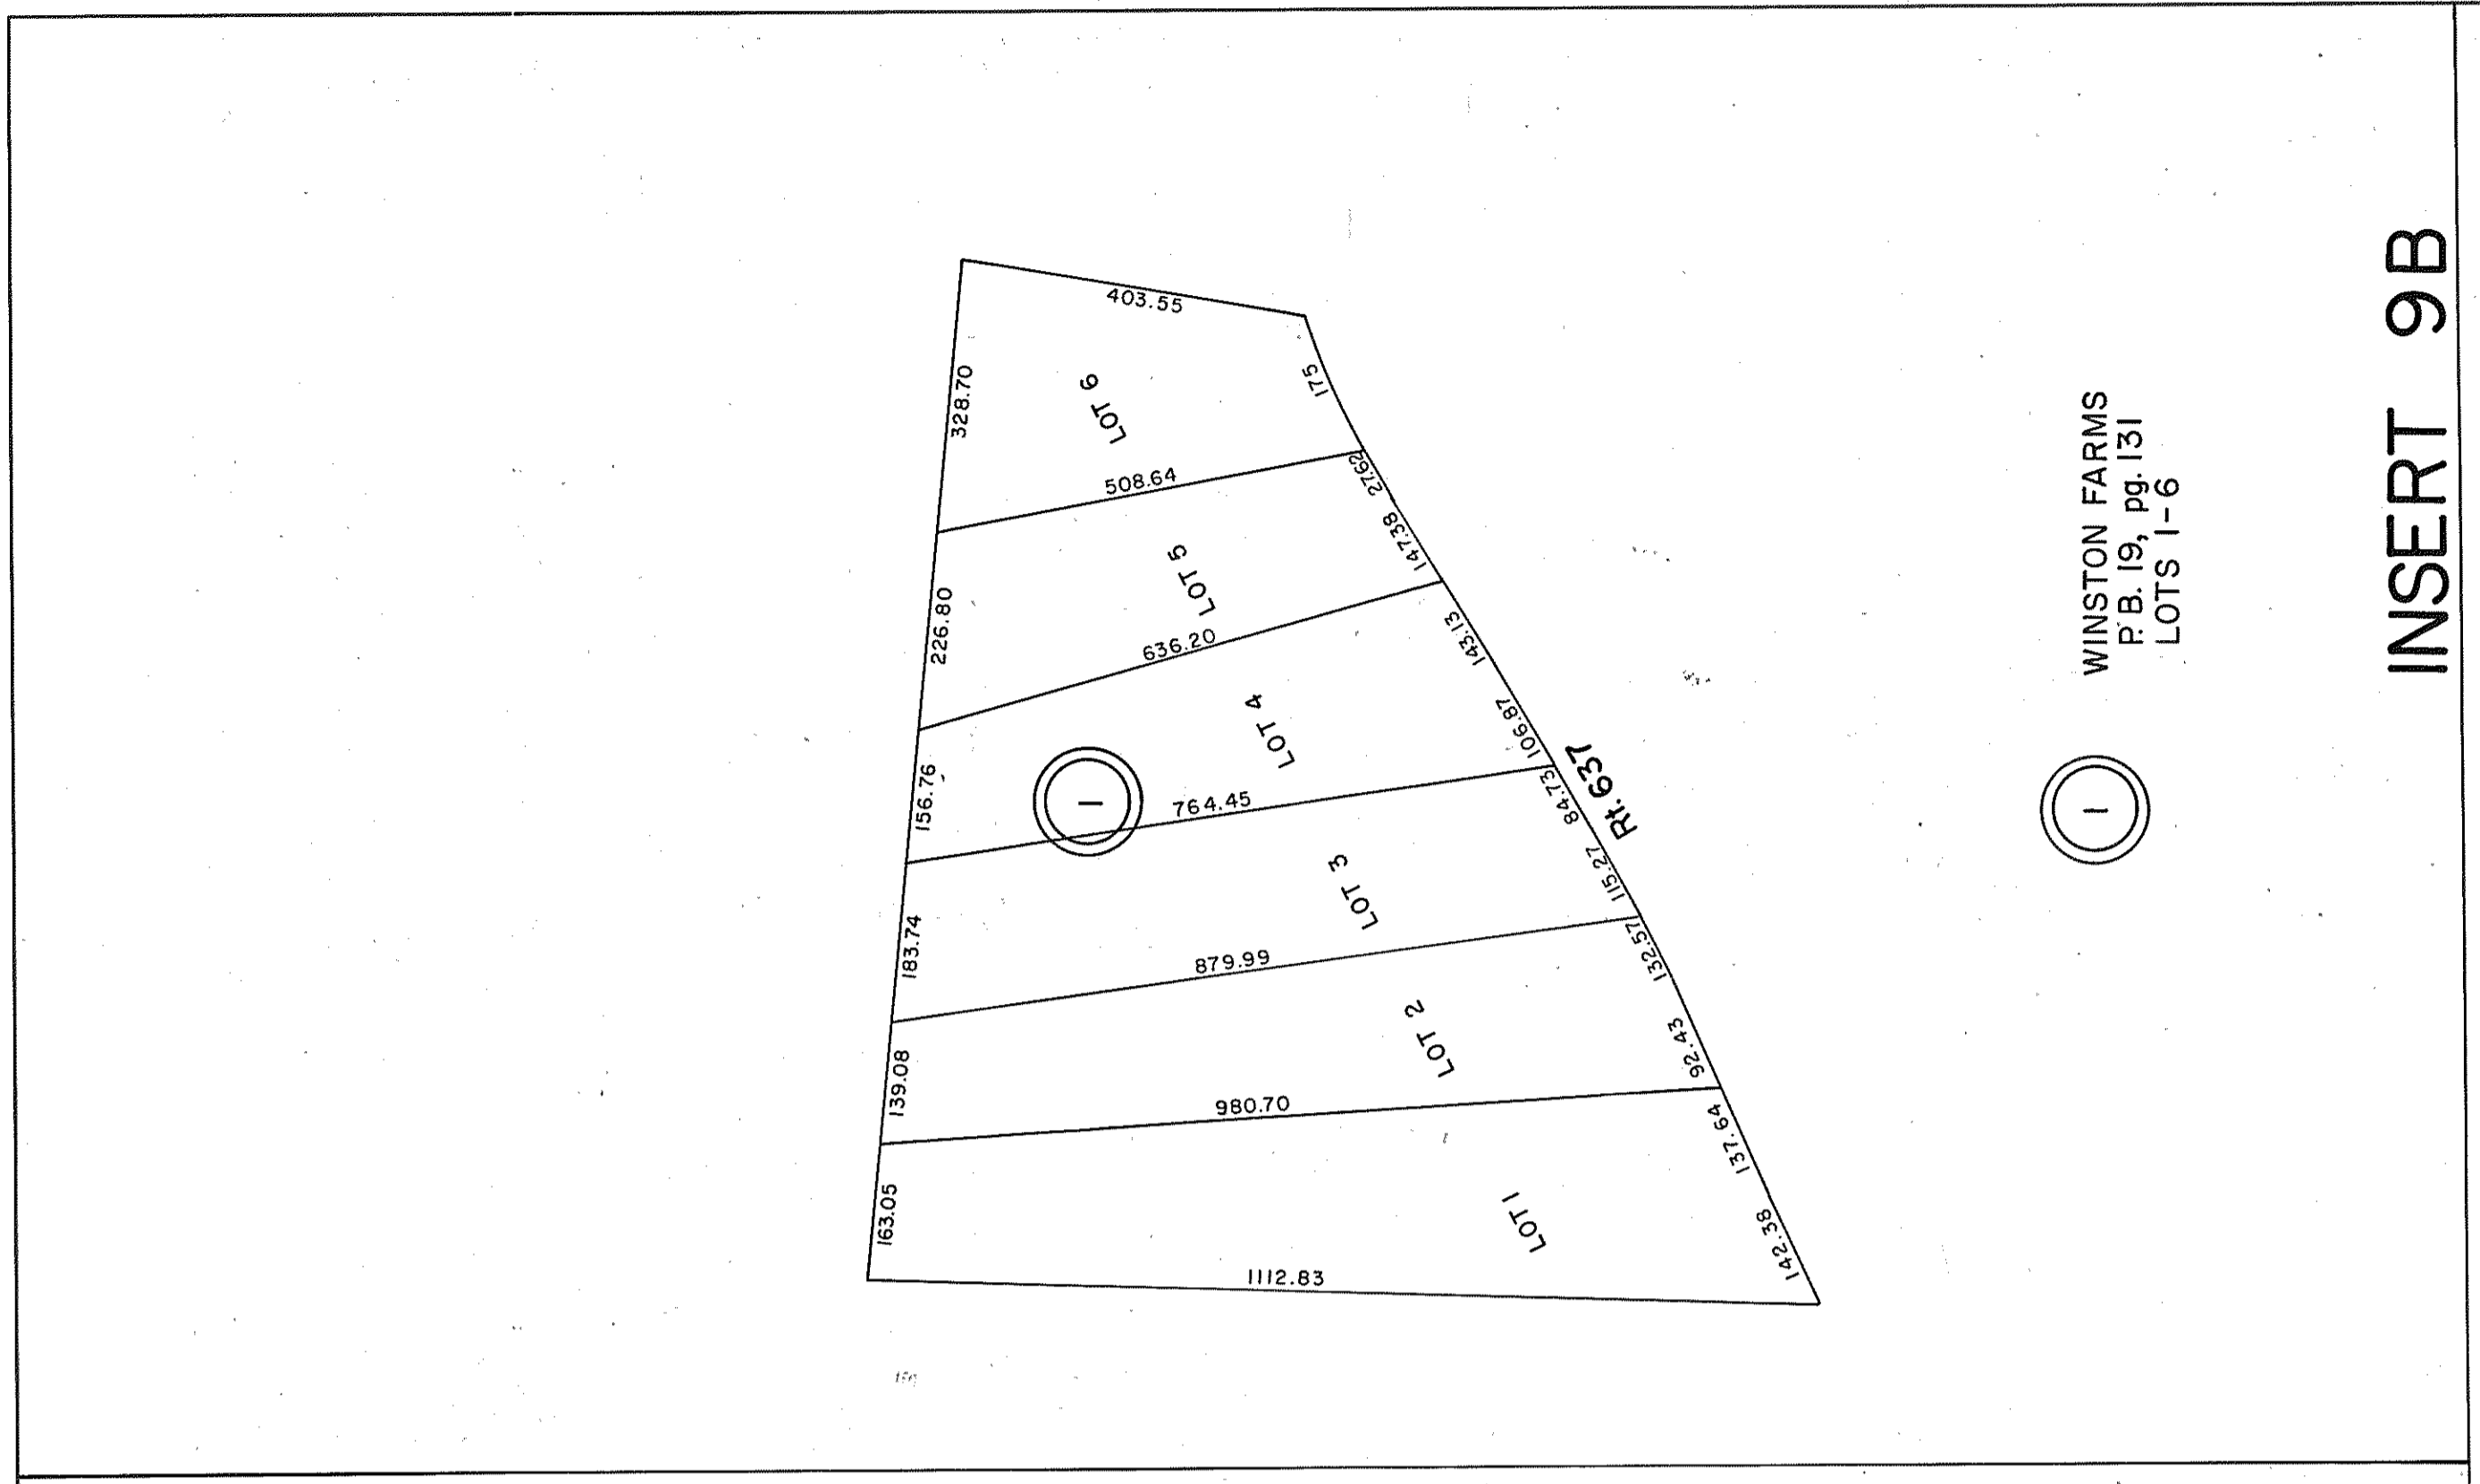


- ① WINSTON FARMS  
P.B. 19, pg. 131  
LOTS 1-6

INSERT 9B

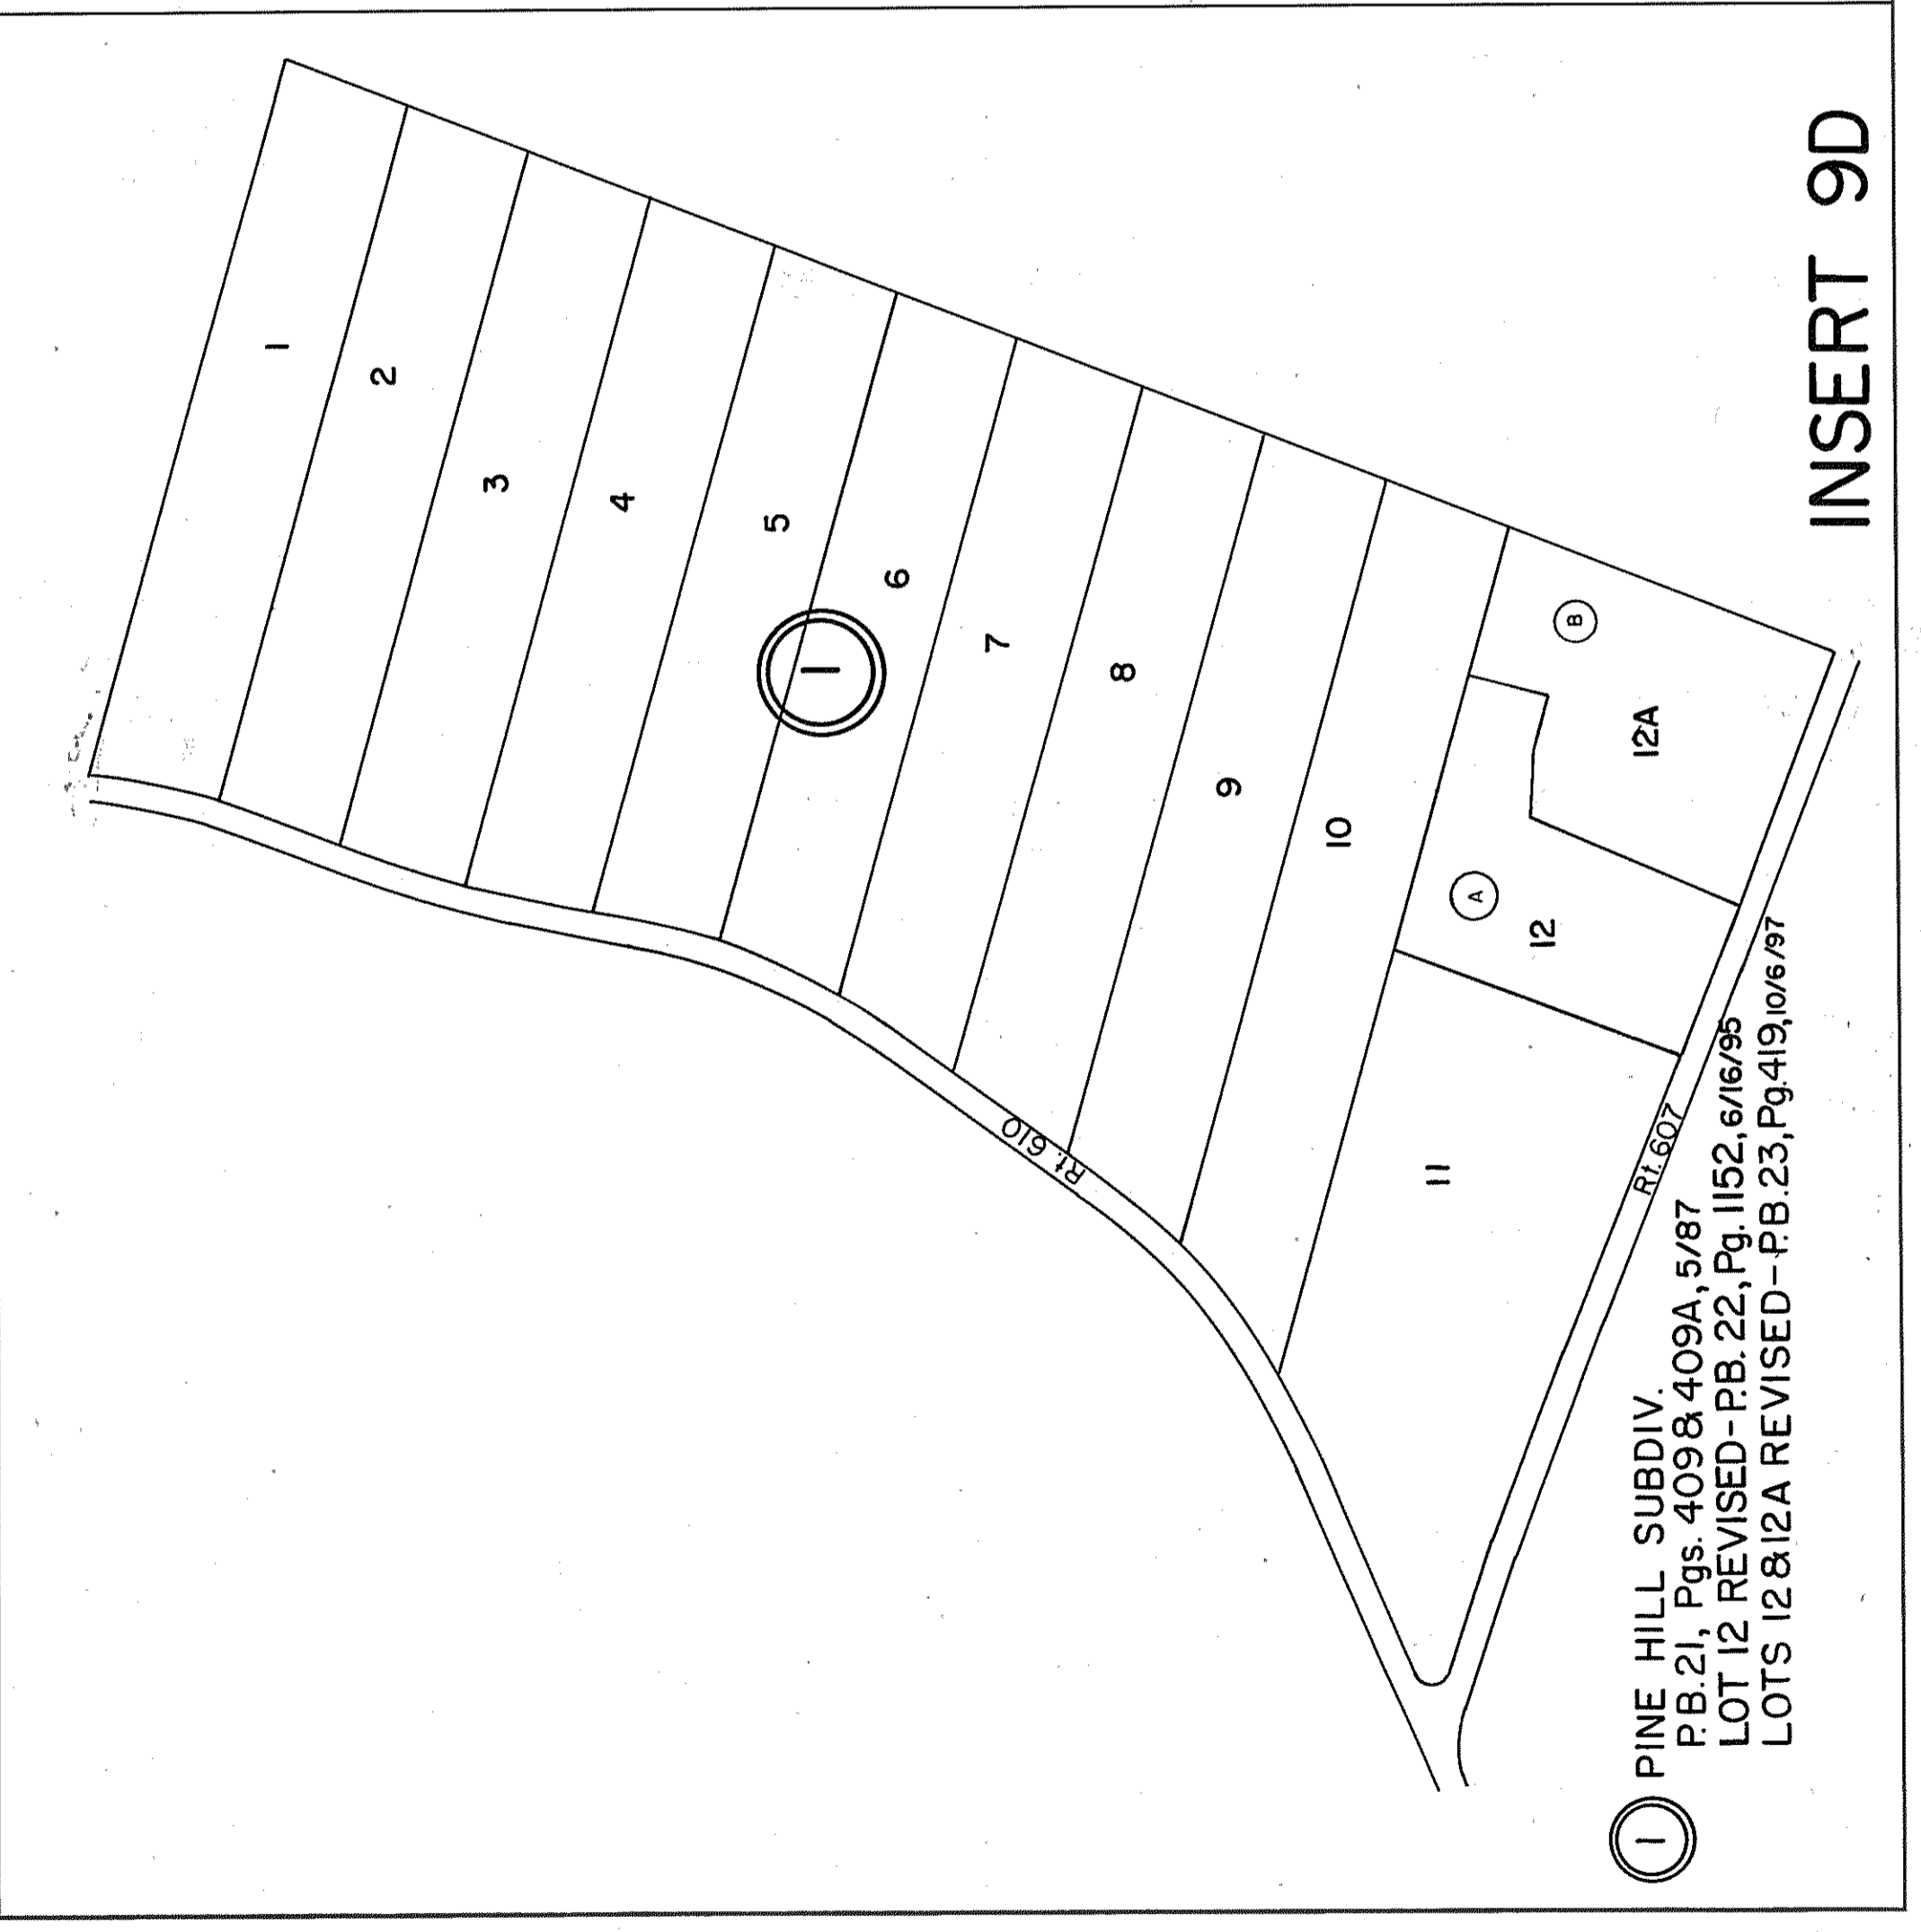


- ① SPRUILL & HOLT SUBDIVISION  
P.B. 16, pg. 32  
LOTS 1-14 (WOODSVIEW)

INSERT 9A

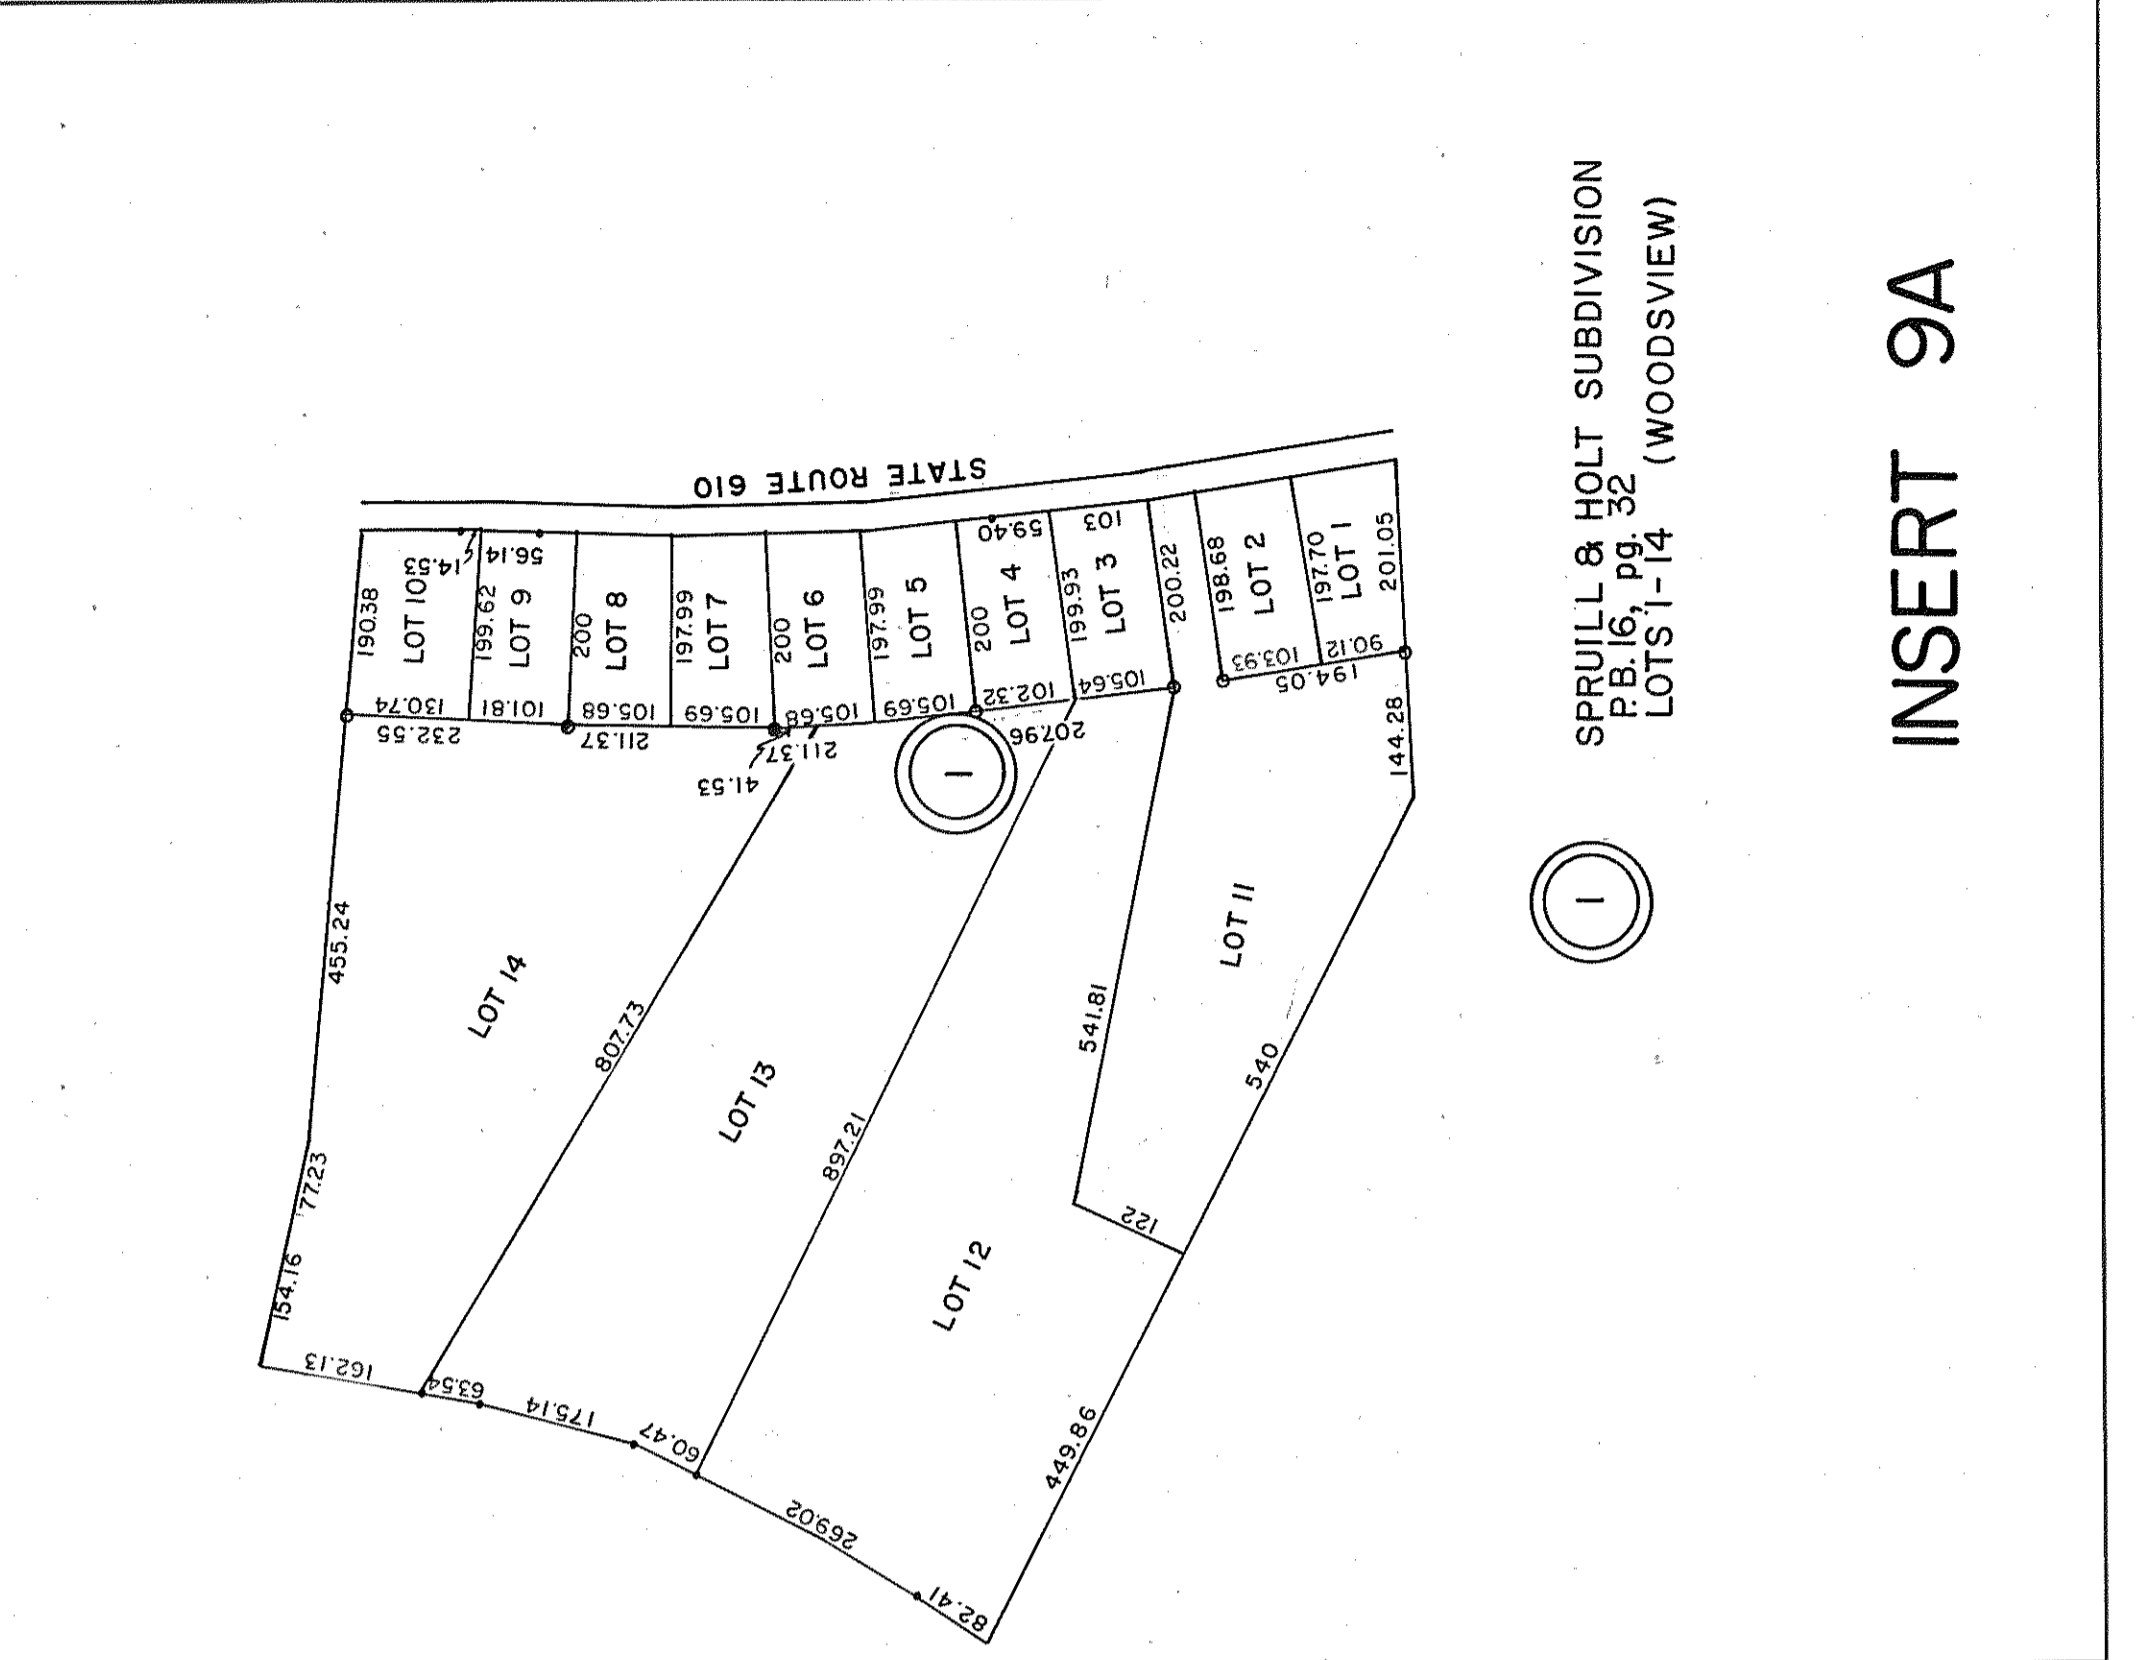

- ① PINE HILL SUBDIV.  
P.B. 21, Pgs. 409 & 409A, 5/87  
LOT 12 REVISED - PB. 22, Pg. 1152, 6/16/95  
LOTS 12 & 12A REVISED - PB. 23, Pg. 419, 10/16/97

INSERT 9D

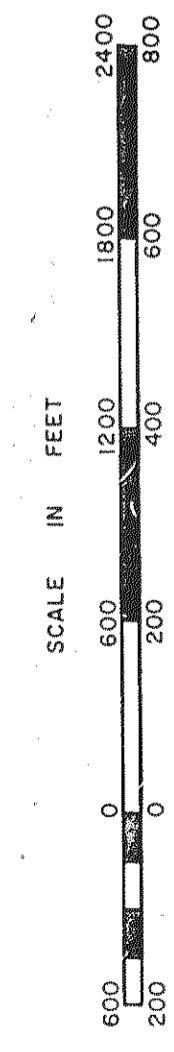

PETSWORTH DISTRICT

SECTION 9A, 9B, 9C, 9D  
INSERT