


① WOODSTOCK FARM PLAT
P.D.B. 108, Pg. 18

INSERT 15A

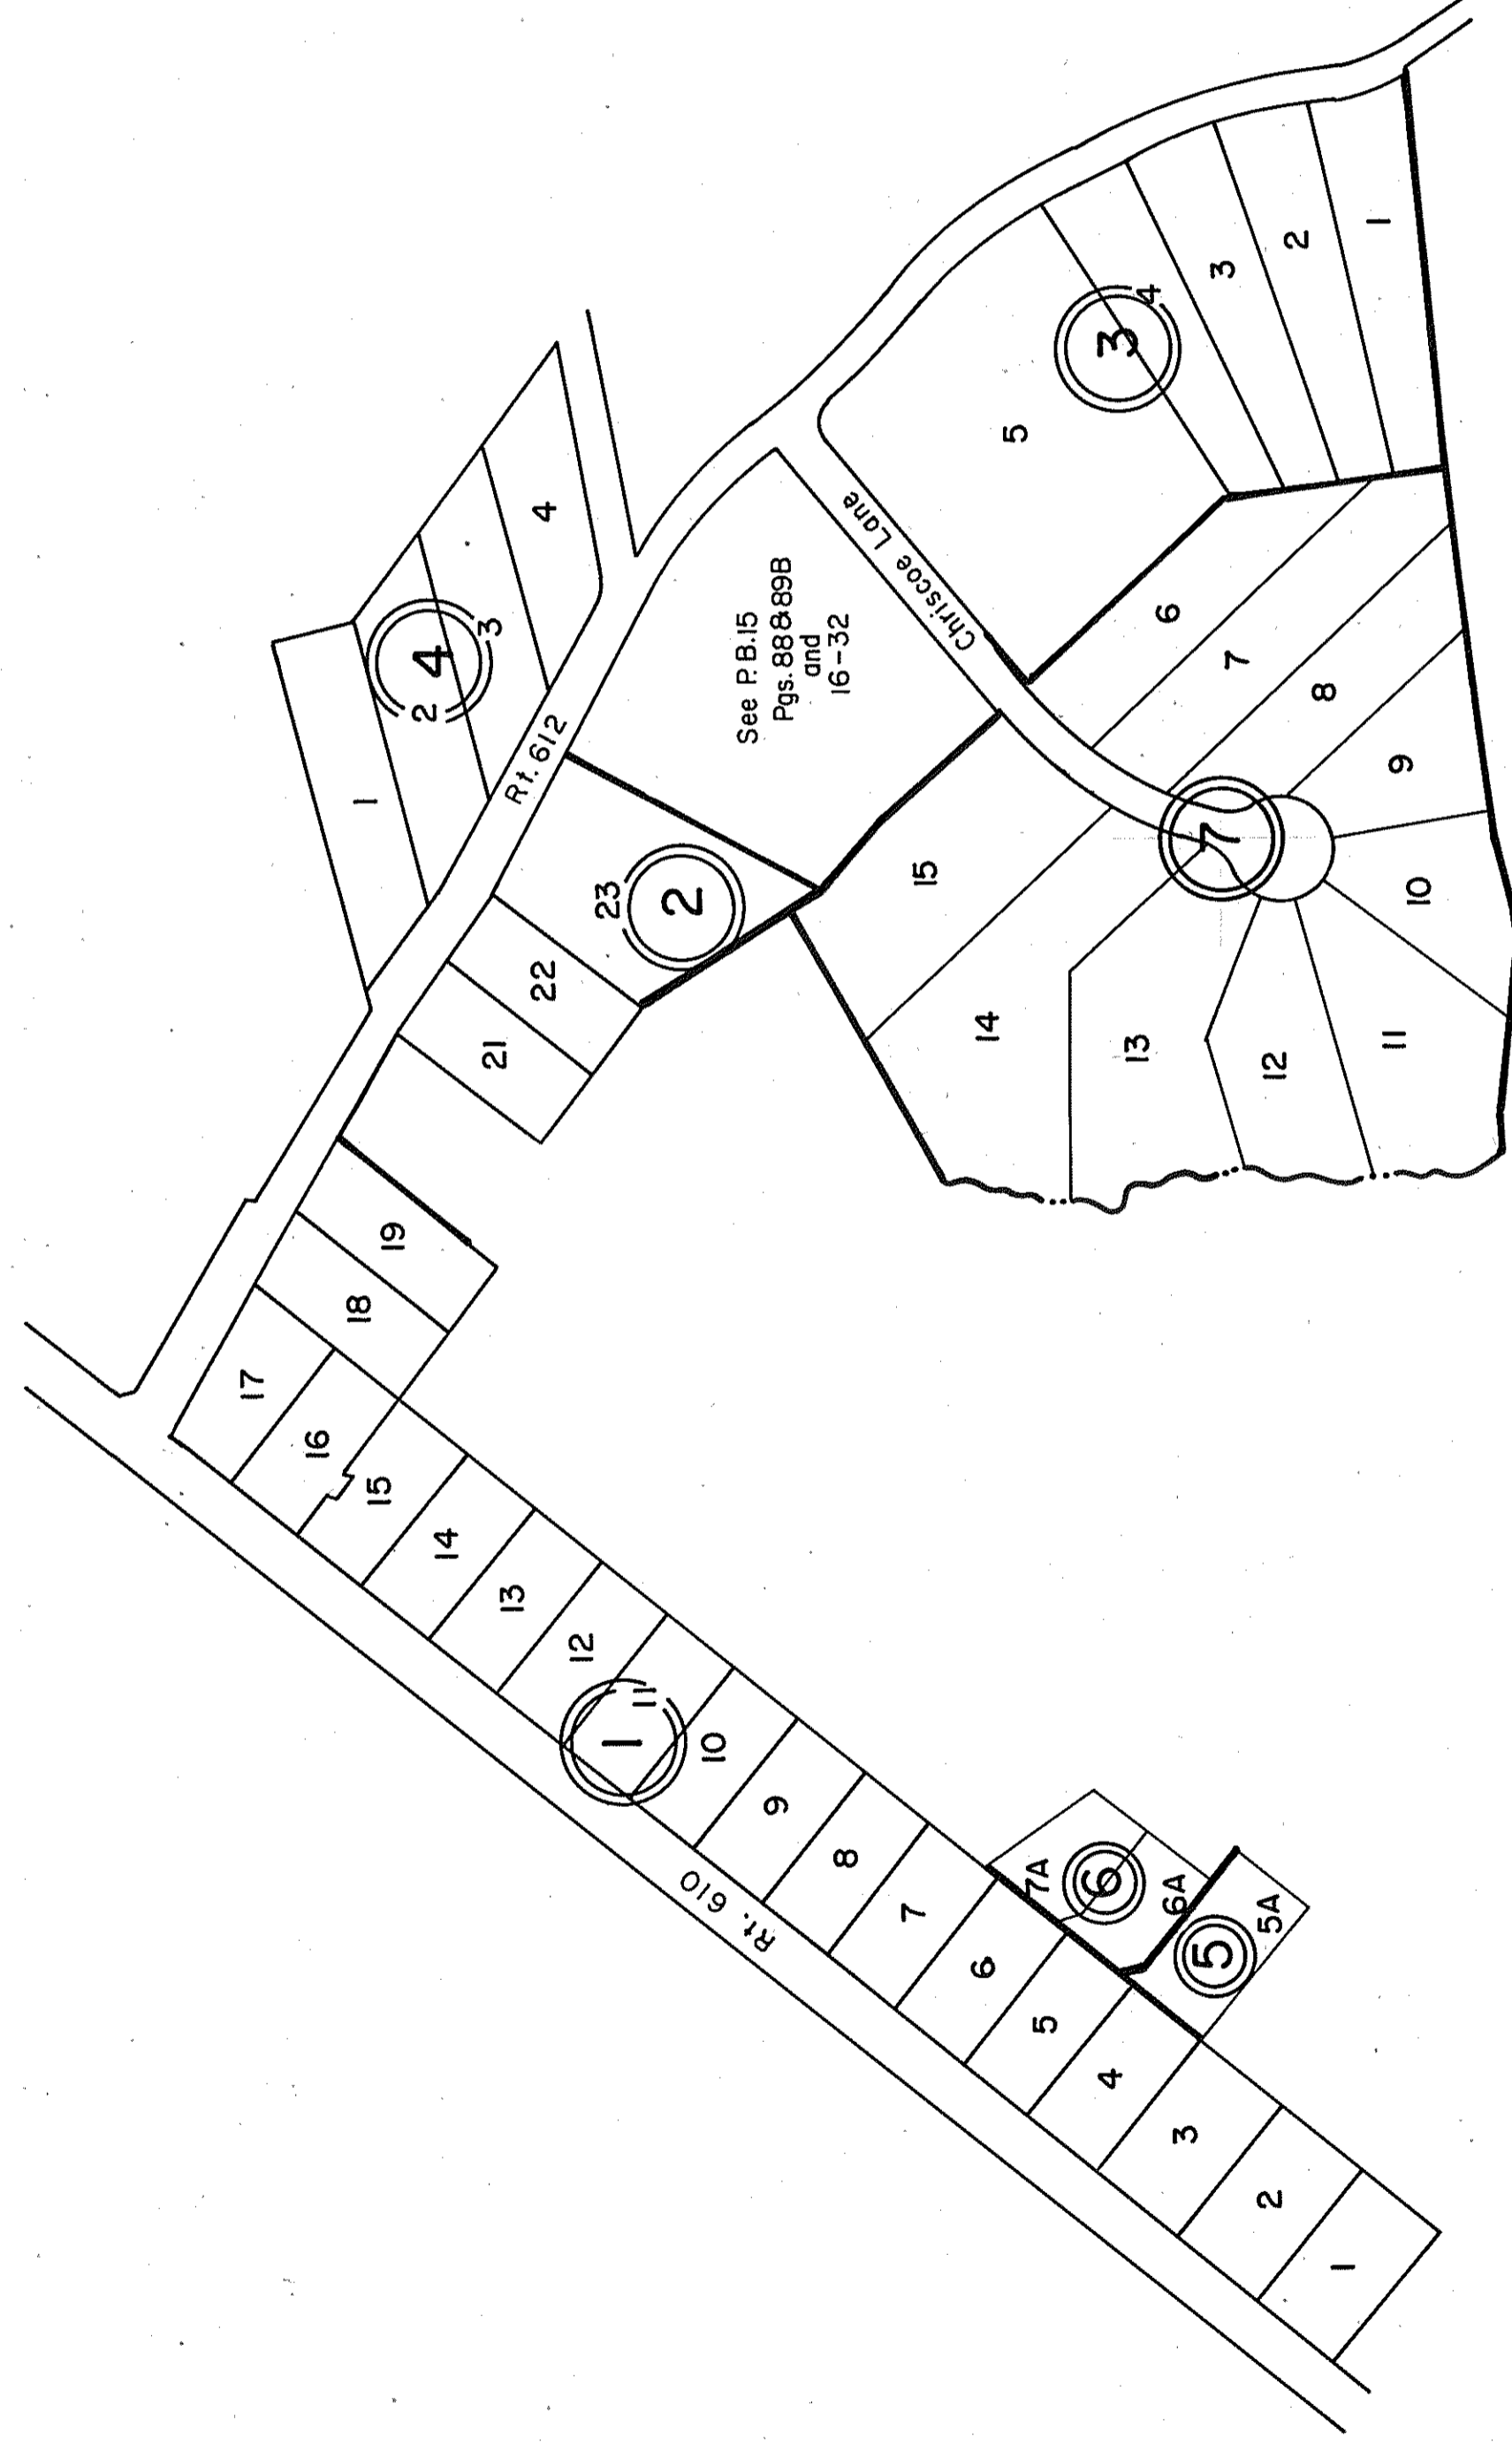

⑦ HOLLY OAKS SUBDIVISION
SEC. 2 LOTS 6-15
P.B. 21, Pg. 911 1/9/89

① HOLLY OAKS SUBDIVISION
P.B. 6, Pg. 122 LOTS 1-19
& P.B. 20, Pg. 282
Revised Lots 15 & 16 ID/024538 6/27/02

② HOLLY OAKS SUBDIVISION
EXTENDED P.B. 6, Pg. 237
LOTS 21-23

③ HOLLY OAKS SUBDIVISION
P.B. 21, Pg. 176, LOTS 1-5 9/86

④ HOLLY OAKS SUBDIVISION, Sec. 3
P.B. 21, Pg. 196, LOTS 1-4 10/6/86

⑤ F.R. & L.B. CHRISCOE SUBDIVISION
PARCEL 5A, P.B. 21, Pg. 397 4/87

⑥ F.R. & L.B. CHRISCOE SUBDIVISION
PARCELS 6A & 7A, P.B. 21, Pg. 618 12/87

INSERT 15B

REV. 12/86/87/89/92/02/06



PETSWORTH DISTRICT

SECTION
INSERT 15A,B