



GLoucester County

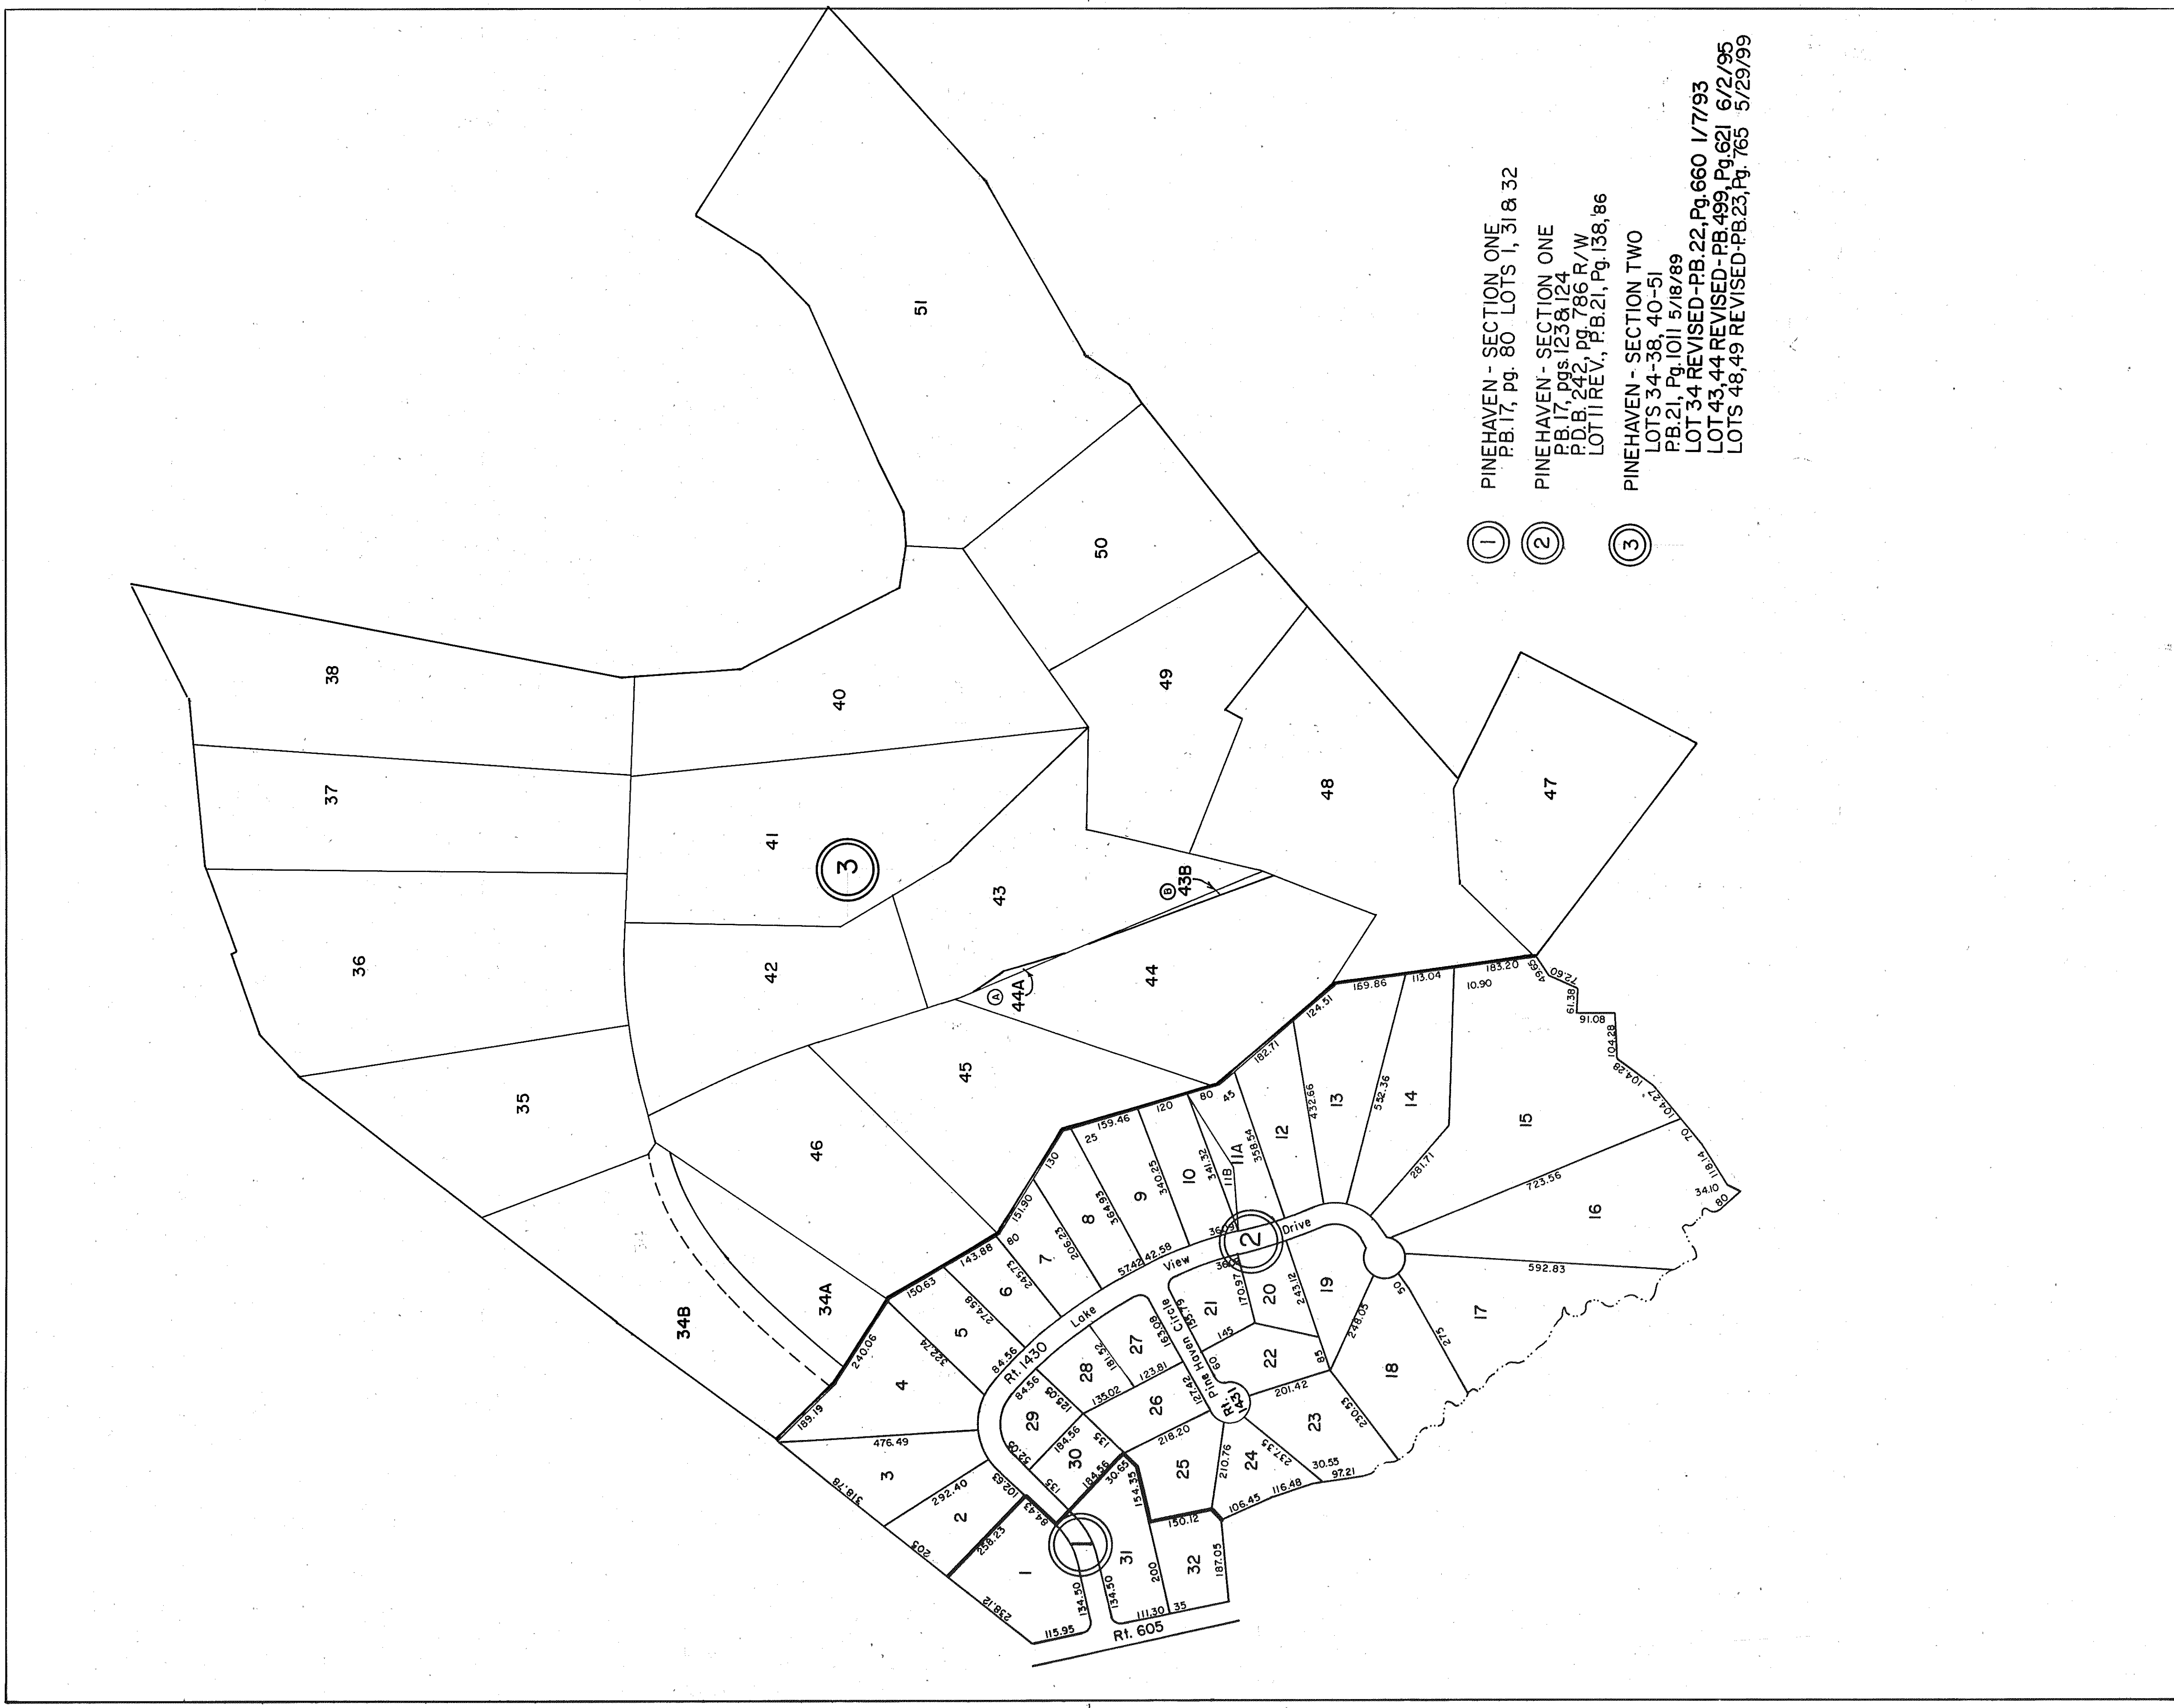

- ① PINEHAVEN - SECTION ONE  
P.B. 17, pg. 80 LOTS 1, 31 & 32
- ② PINEHAVEN - SECTION ONE  
P.B. 17, pgs. 123 & 124  
P.D.B. 242, pg. 786 R/W  
LOT II REV., P.B. 21, Pg. 138, '86
- ③ PINEHAVEN - SECTION TWO  
LOTS 34-38, 40-51  
P.B. 21, Pg. 1011 5/18/89  
LOT 34 REVISED-PB. 22, Pg. 660 1/7/93  
LOT 43, 44 REVISED-PB. 499, Pg. 621 6/2/95  
LOTS 48, 49 REVISED-PB. 23, Pg. 765 5/29/99

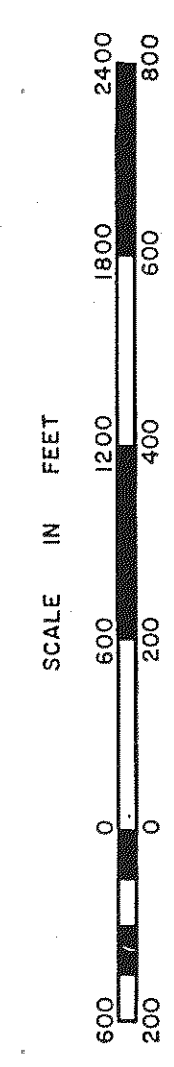

PETSWORTH DISTRICT

SECTION  
INSERT 18D