
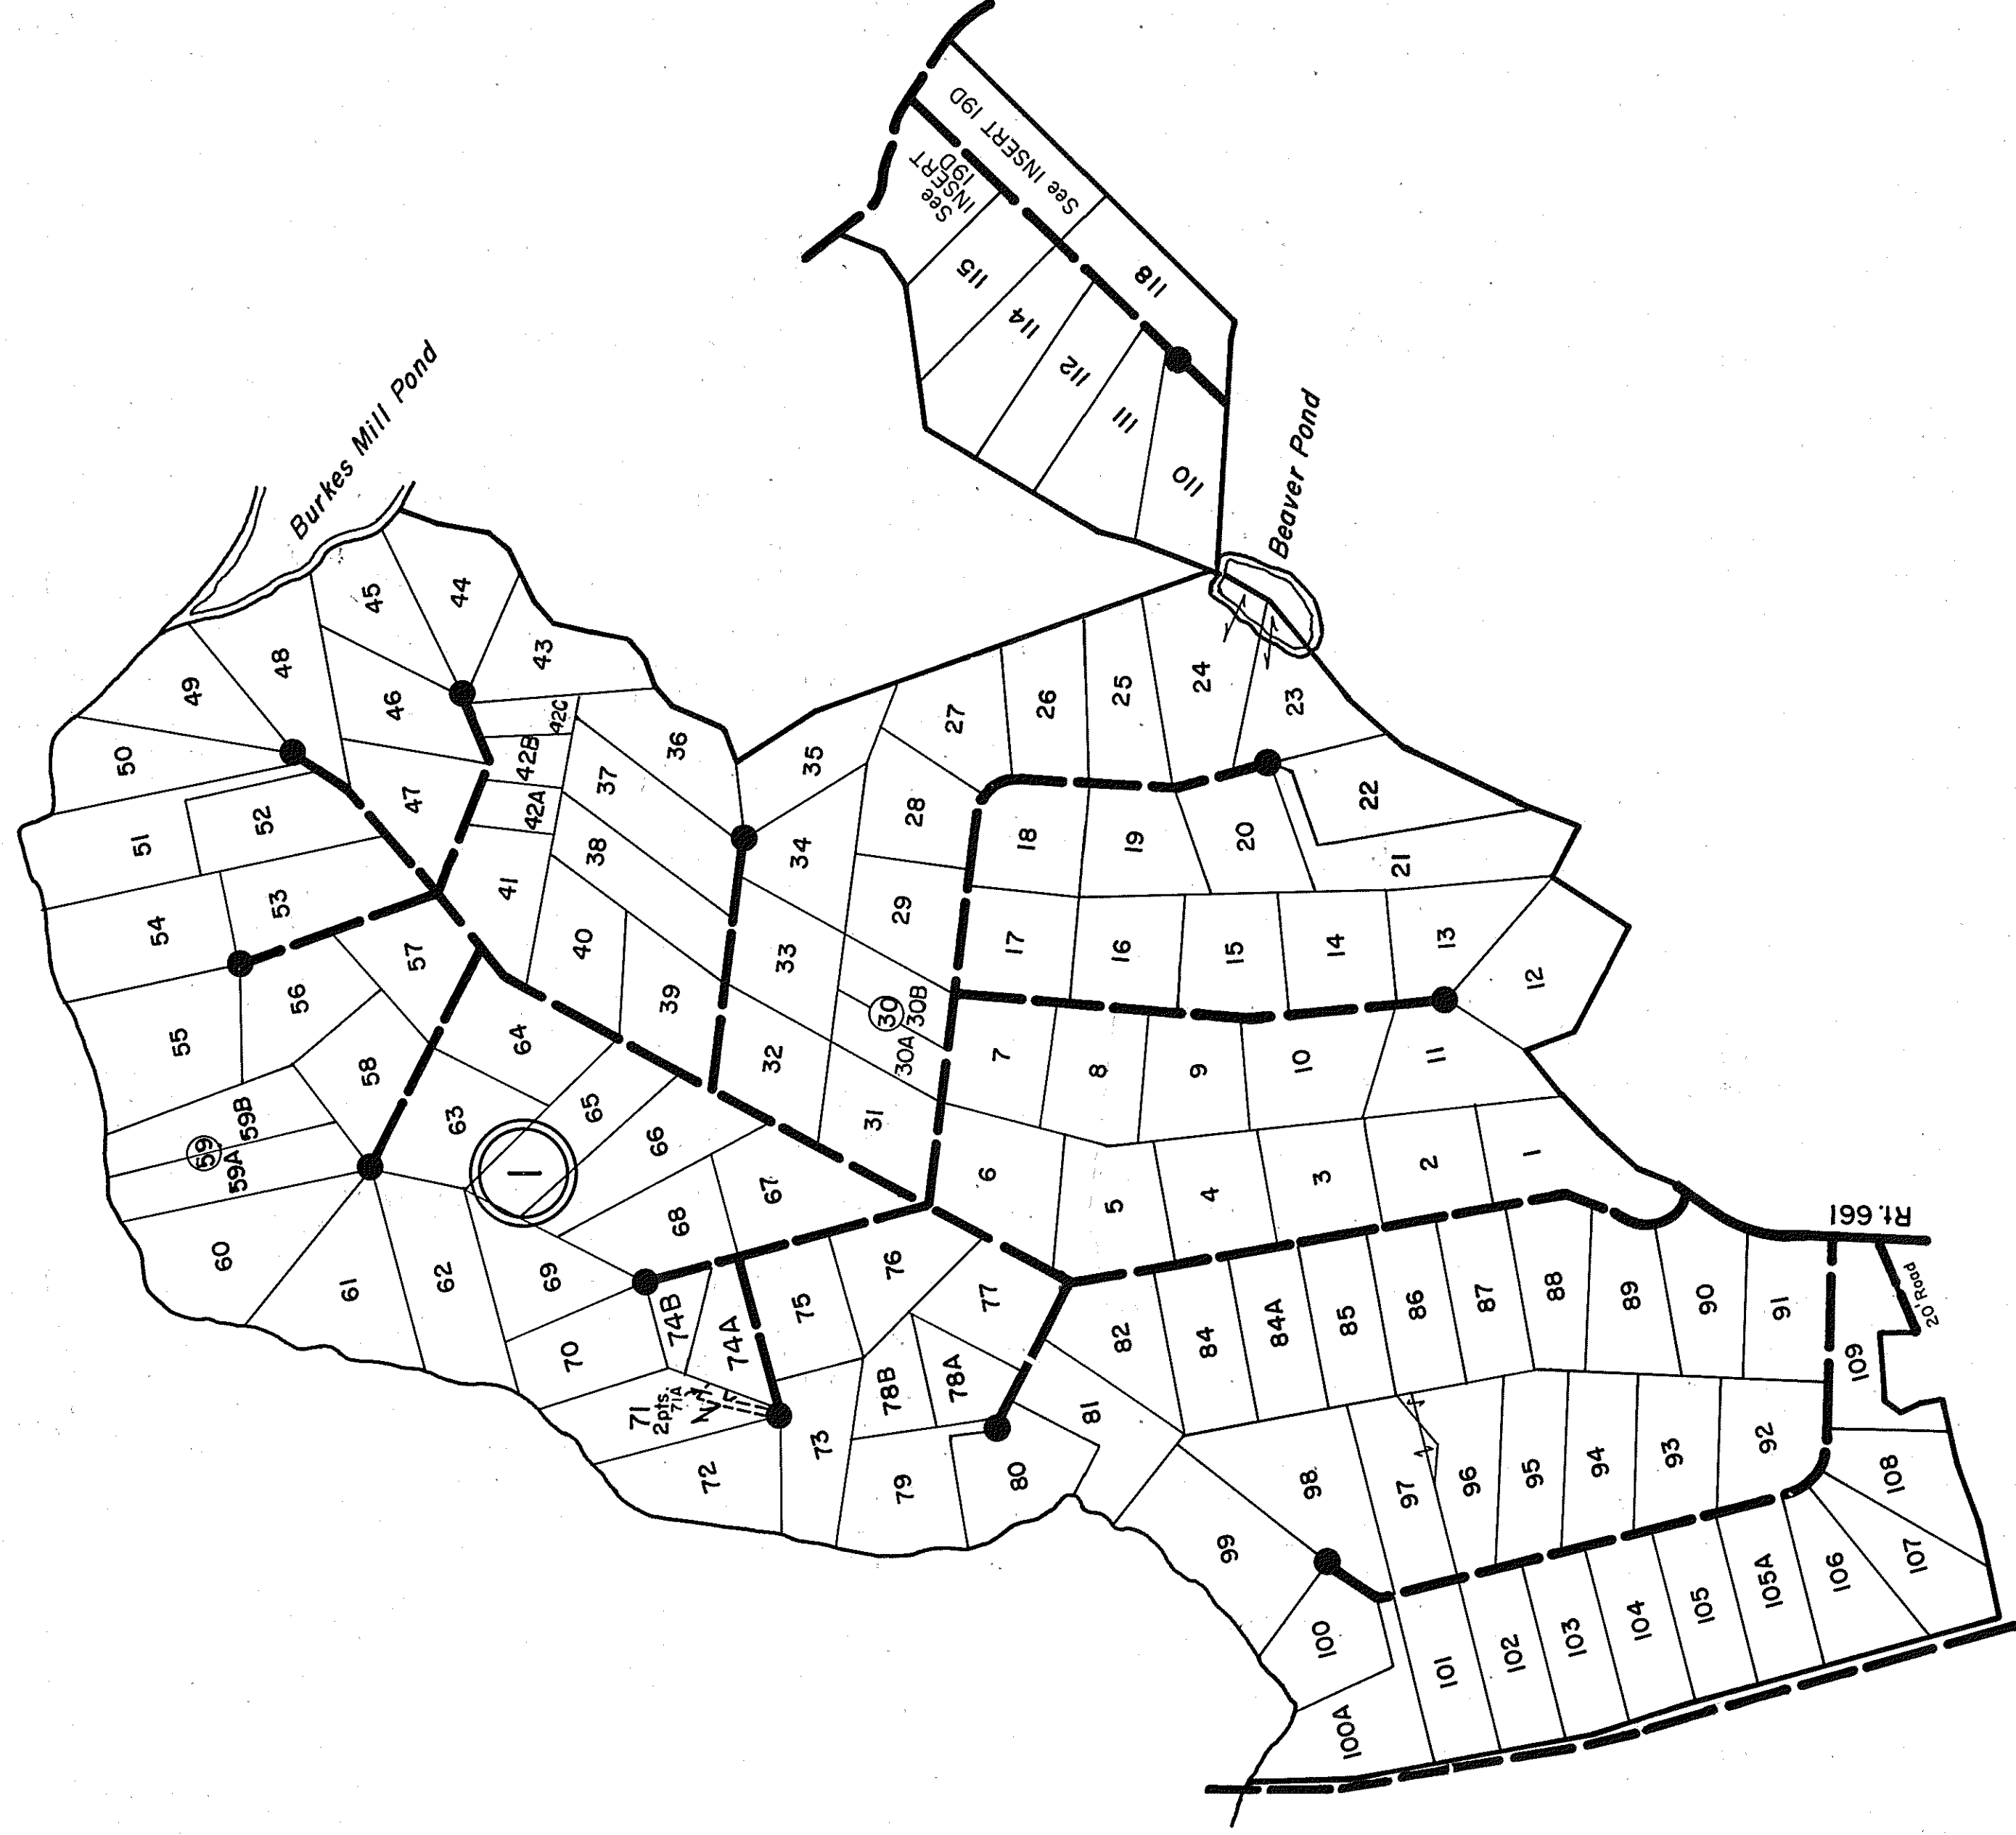



GLoucester COUNTY

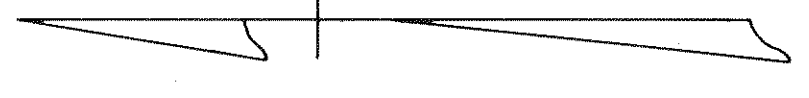

①

BURKE VIEW P.B. 20, Pg. 585, A, B, C 4-10-84
 LOTS 80, 81, 98, 99 REVISED PDB 20 - 870 1-15-85
 LOTS 110 & 117 MERGED INTO BURKE'S MILL, INSERT 19D 6/15/88
 LOTS 96 & 97 REVISED P.B. 21-829 8/26/88
 LOT 30 REVISED P.B. 21-880 11/16/89
 LOT 59 REVISED P.B. 21-1141, 11/16/89
 LOT 42 REVISED P.B. 22-135 8/13/90
 LOT 78 REVISED P.B. 22-250 2/1/91
 LOT 71 REVISED PDB 395-261 11/19/90
 LOT 74 REVISED P.B. 23-95-24/29
 LOTS 21 & 22 REVISED P.B. 24-76-47/24/01

1" = 600' 12/31/84/87
 REVISED 88/89/90/91/92/98/01

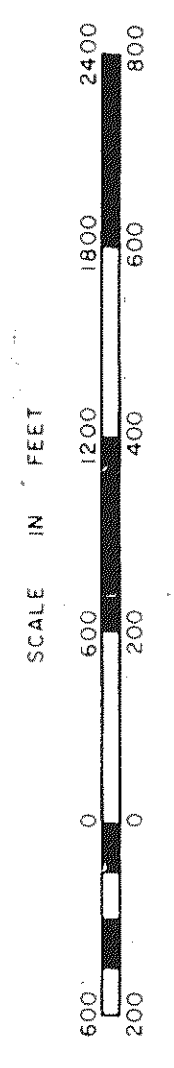

WARE DISTRICT

SECTION 19B
 INSERT

REVISED: