
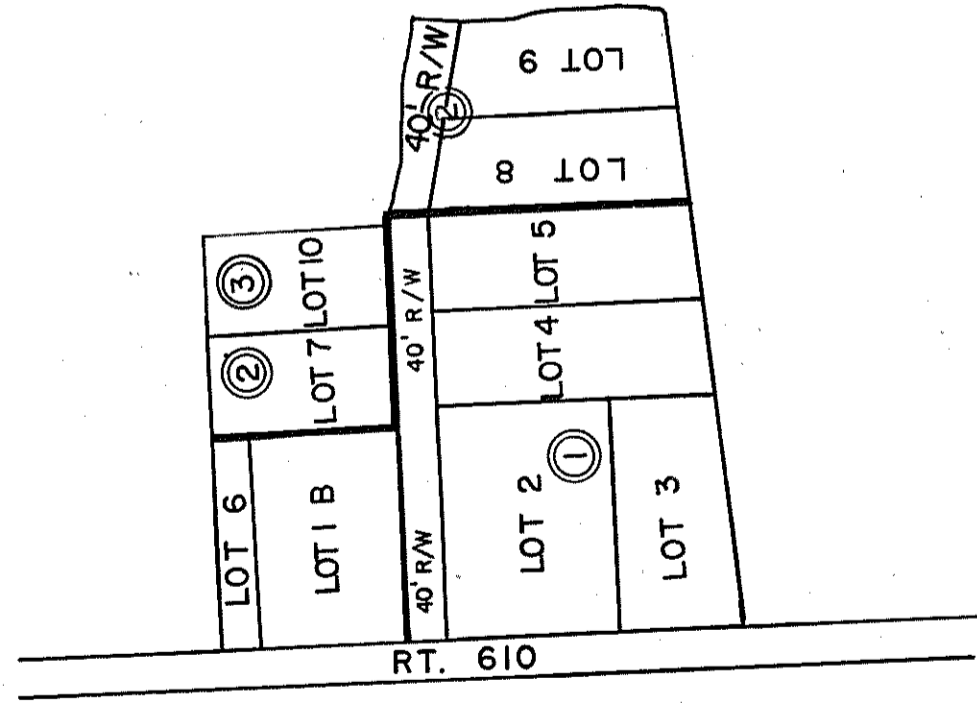


GLOUCESTER COUNTY

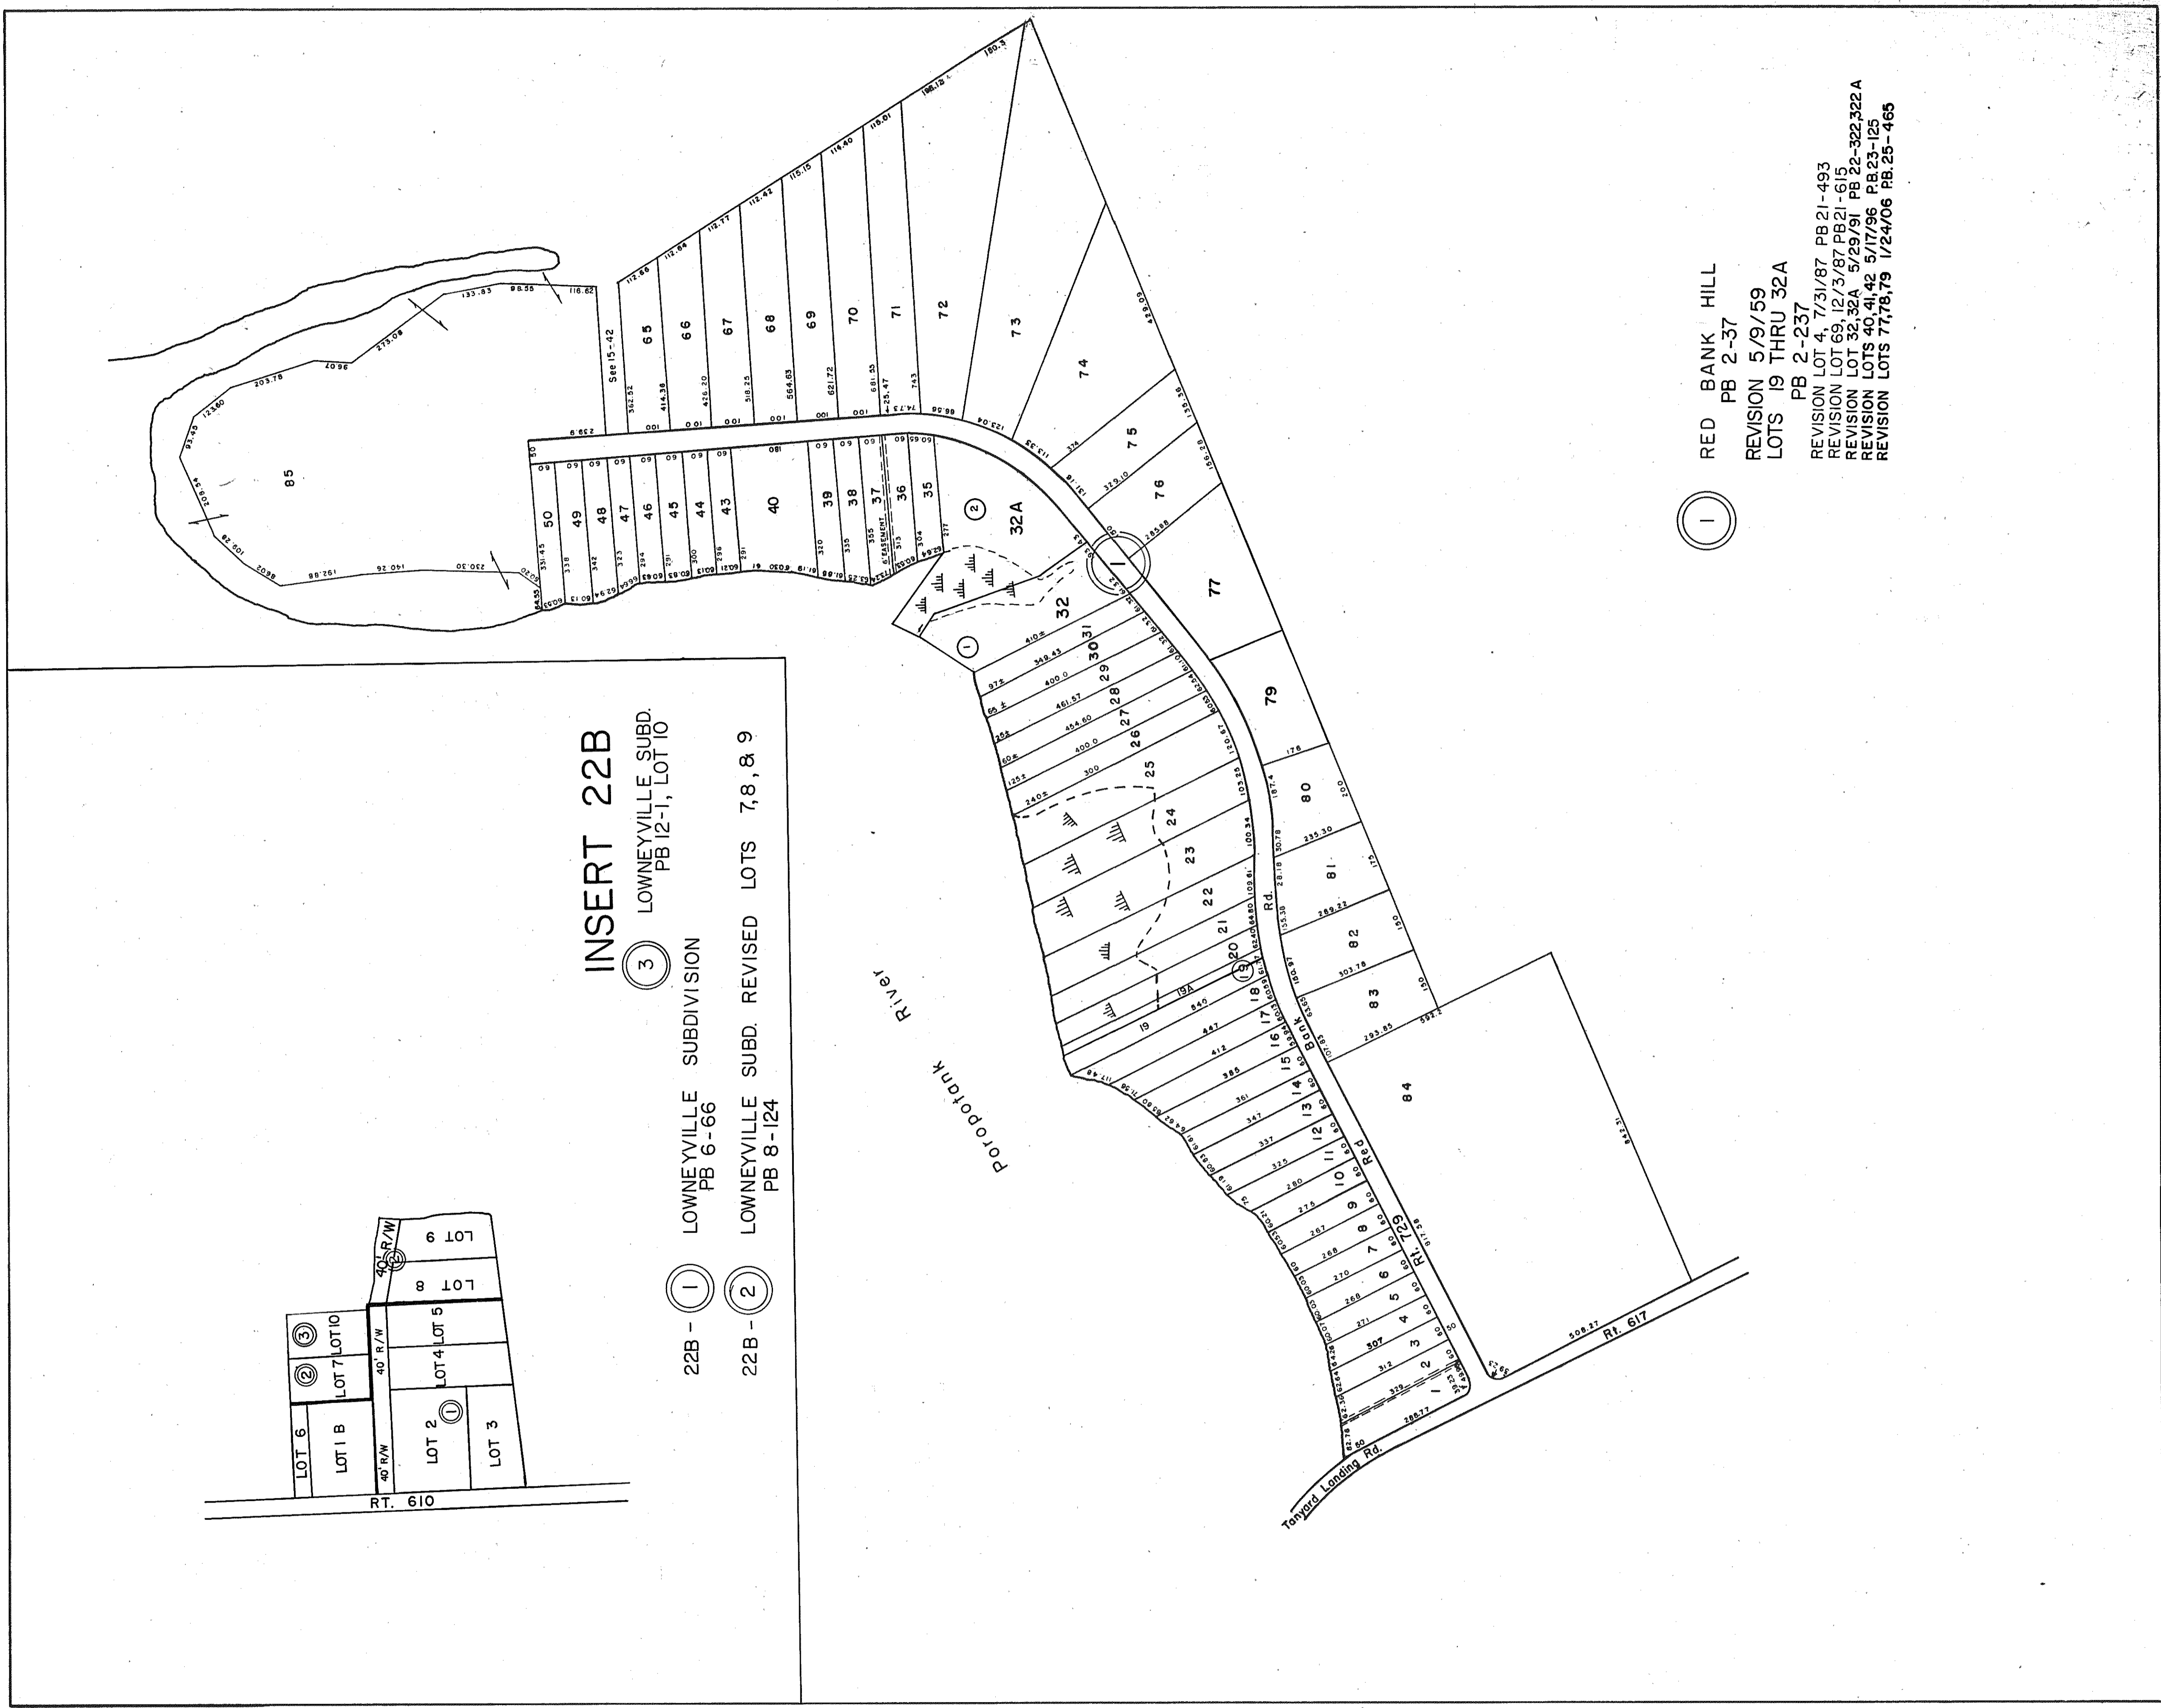

INSERT 22B

③ LOWNEYVILLE SUBD.
PB 12-1, LOT 10

① LOWNEYVILLE SUBDIVISION
PB 6-66

② LOWNEYVILLE SUBD. REVISED LOTS 7, 8, & 9
PB 8-124

①
RED BANK HILL
PB 2-37
REVISION 5/9/59
LOTS 19 THRU 32A
PB 2-237
REVISION LOT 4, 7/31/87 PB 21-493
REVISION LOT 69, 12/3/87 PB 21-615
REVISION LOT 32, 32A 5/29/91 PB 22-322, 322A
REVISION LOTS 40, 41, 42 5/17/96 PB 23-125
REVISION LOTS 77, 78, 79 1/24/06 PB 25-465

