



GLOUCESTER COUNTY

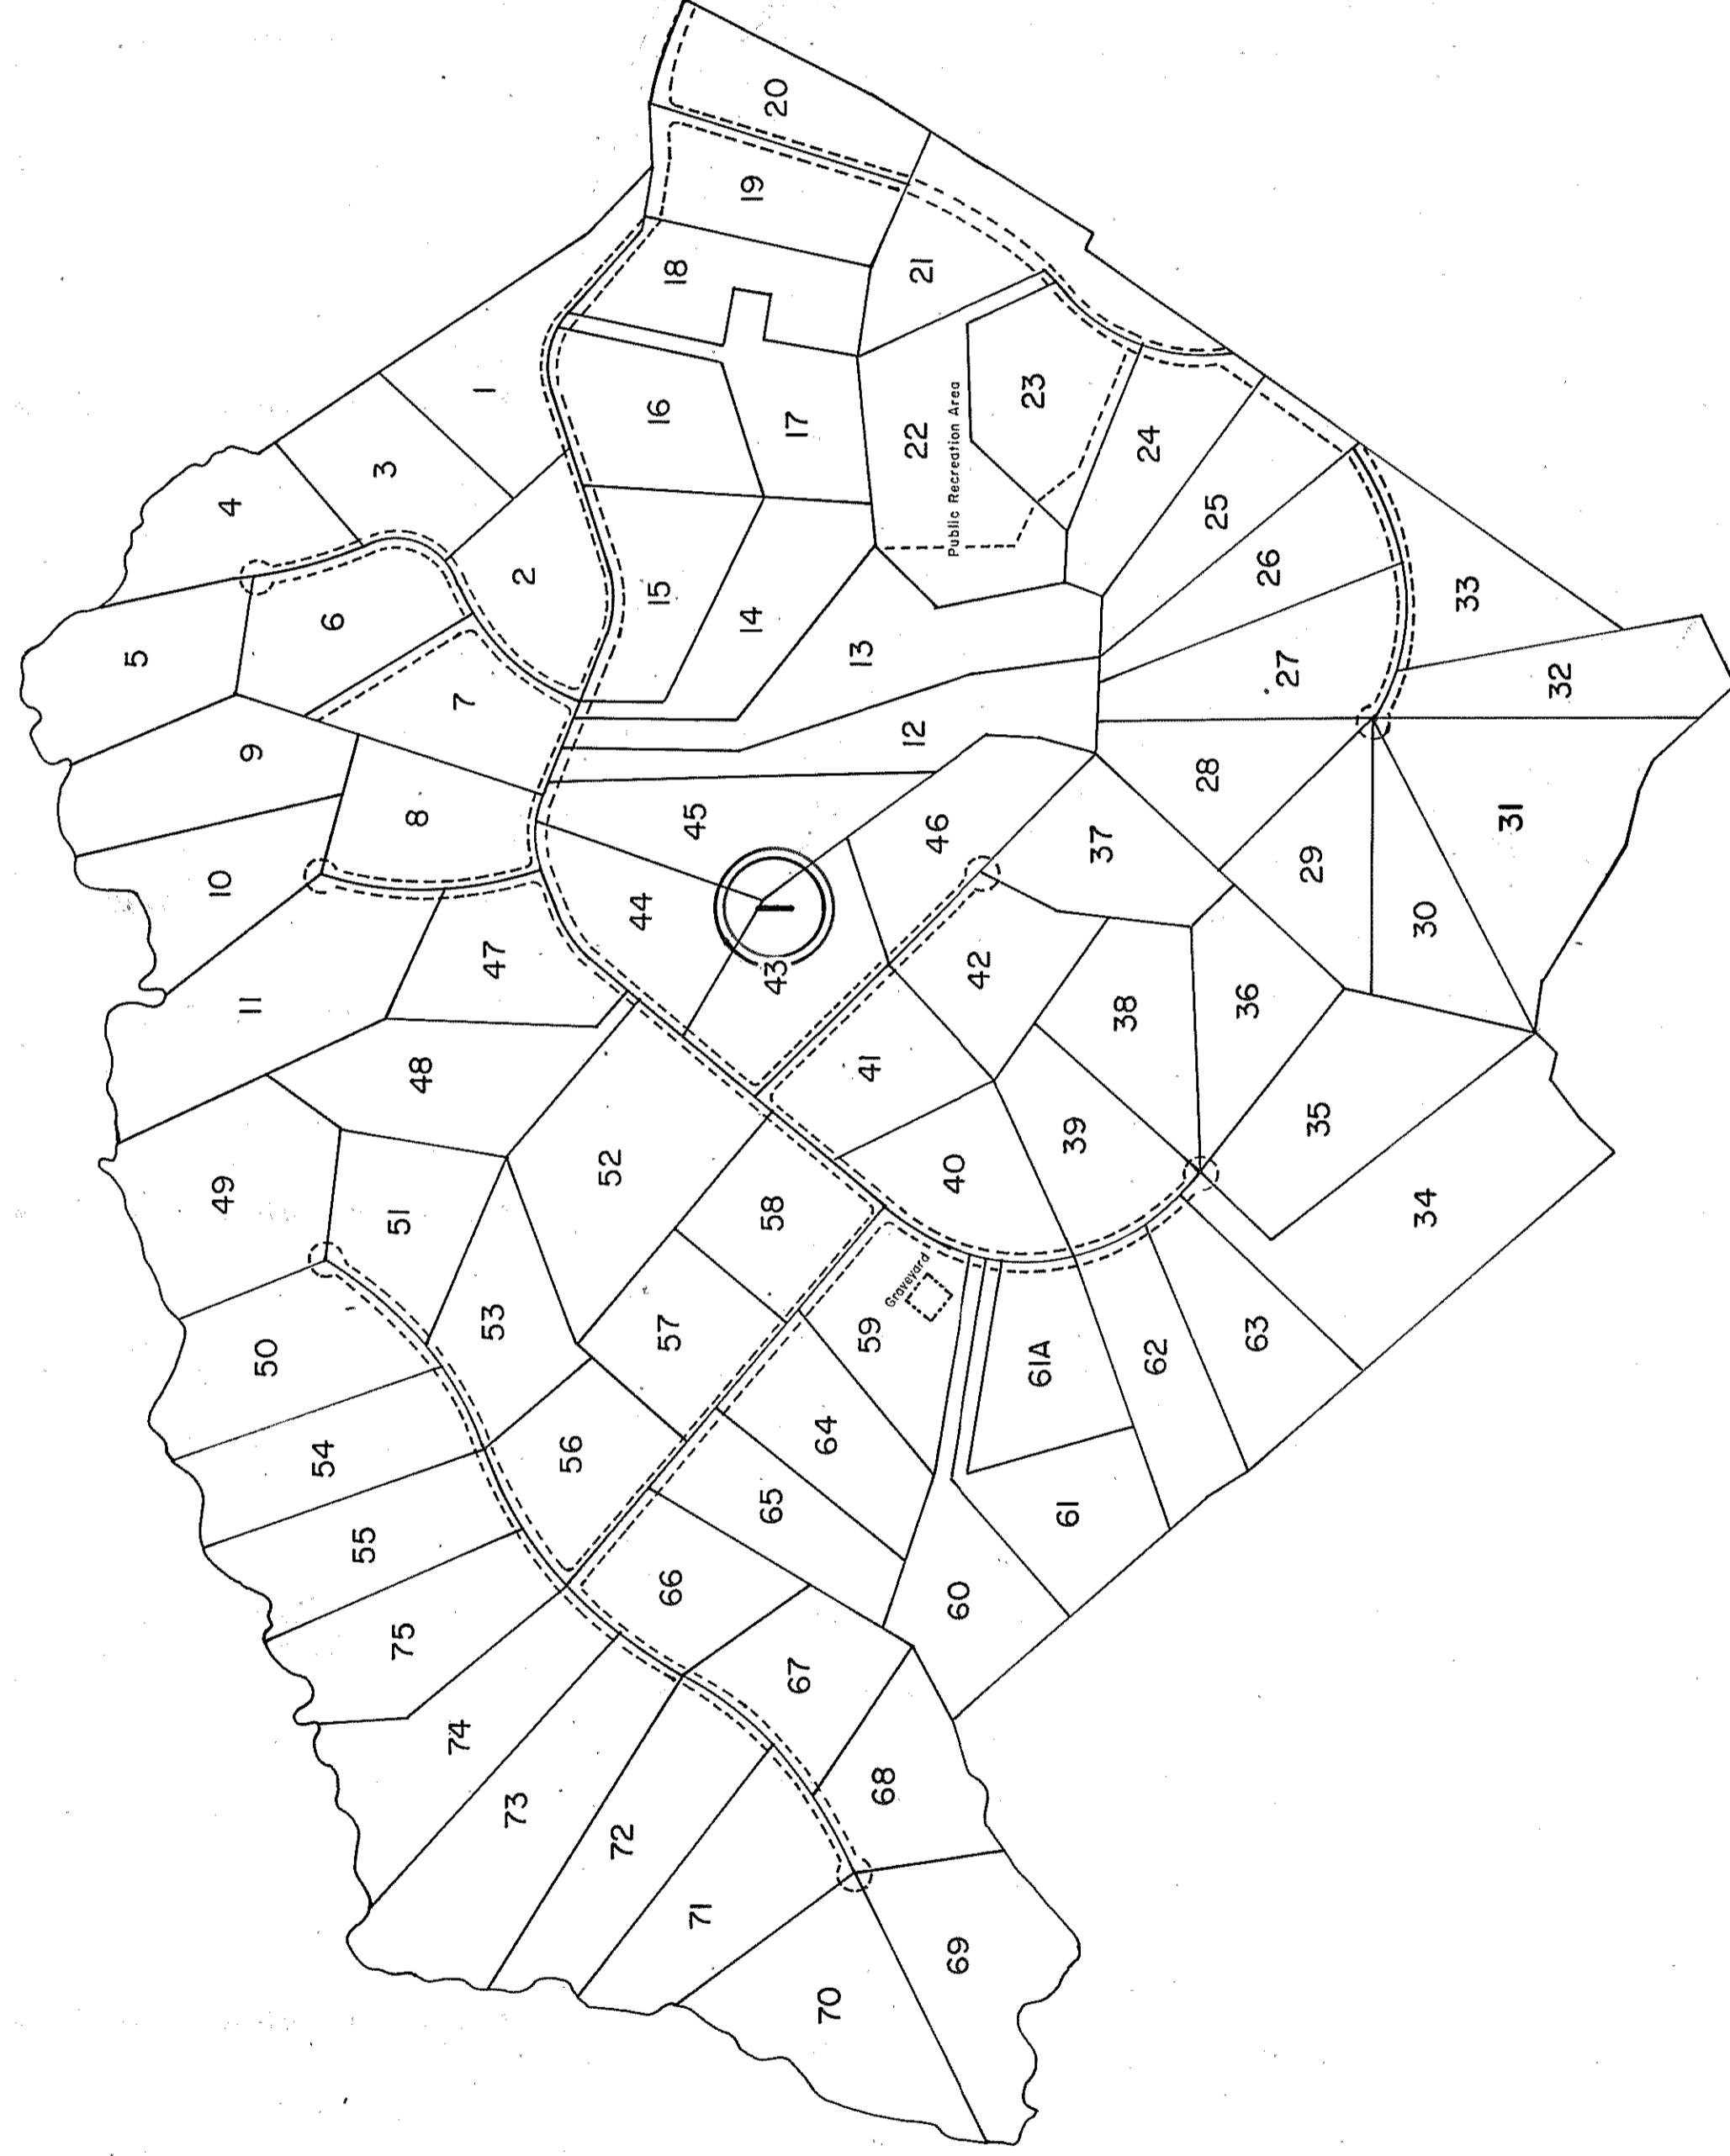

①

LEE'S NECK FARM
LOTS 1-75 PB.20 - Pgs.1064 & 1064A
9-16-85
LOT 50 revised 10/2/87 PB.21, Pg.539
LOT 30A&31 revised 3/30/04 PB.25/183
Lots 32&33 Revised 3/28/06 PB.25, Pgs. 488 & 488A
Lot 20 Revised 8/22/07 PB.25, Pg. 676

SCALE 1" = 600'
12/85/87/92/04/06/07

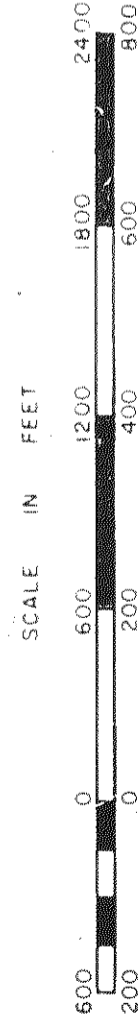

REVISED:

MS&C 10/11/83 10/17/85 2/20/88

PETSWORTH DISTRICT

SECTION
INSERT 8C

PREPARED BY: J. HUNTER, SURVEYOR, DEPARTMENT OF SURVEYING, DIVISION OF REAL ESTATE APPRAISAL AND MAPPING