



GLOUCESTER COUNTY

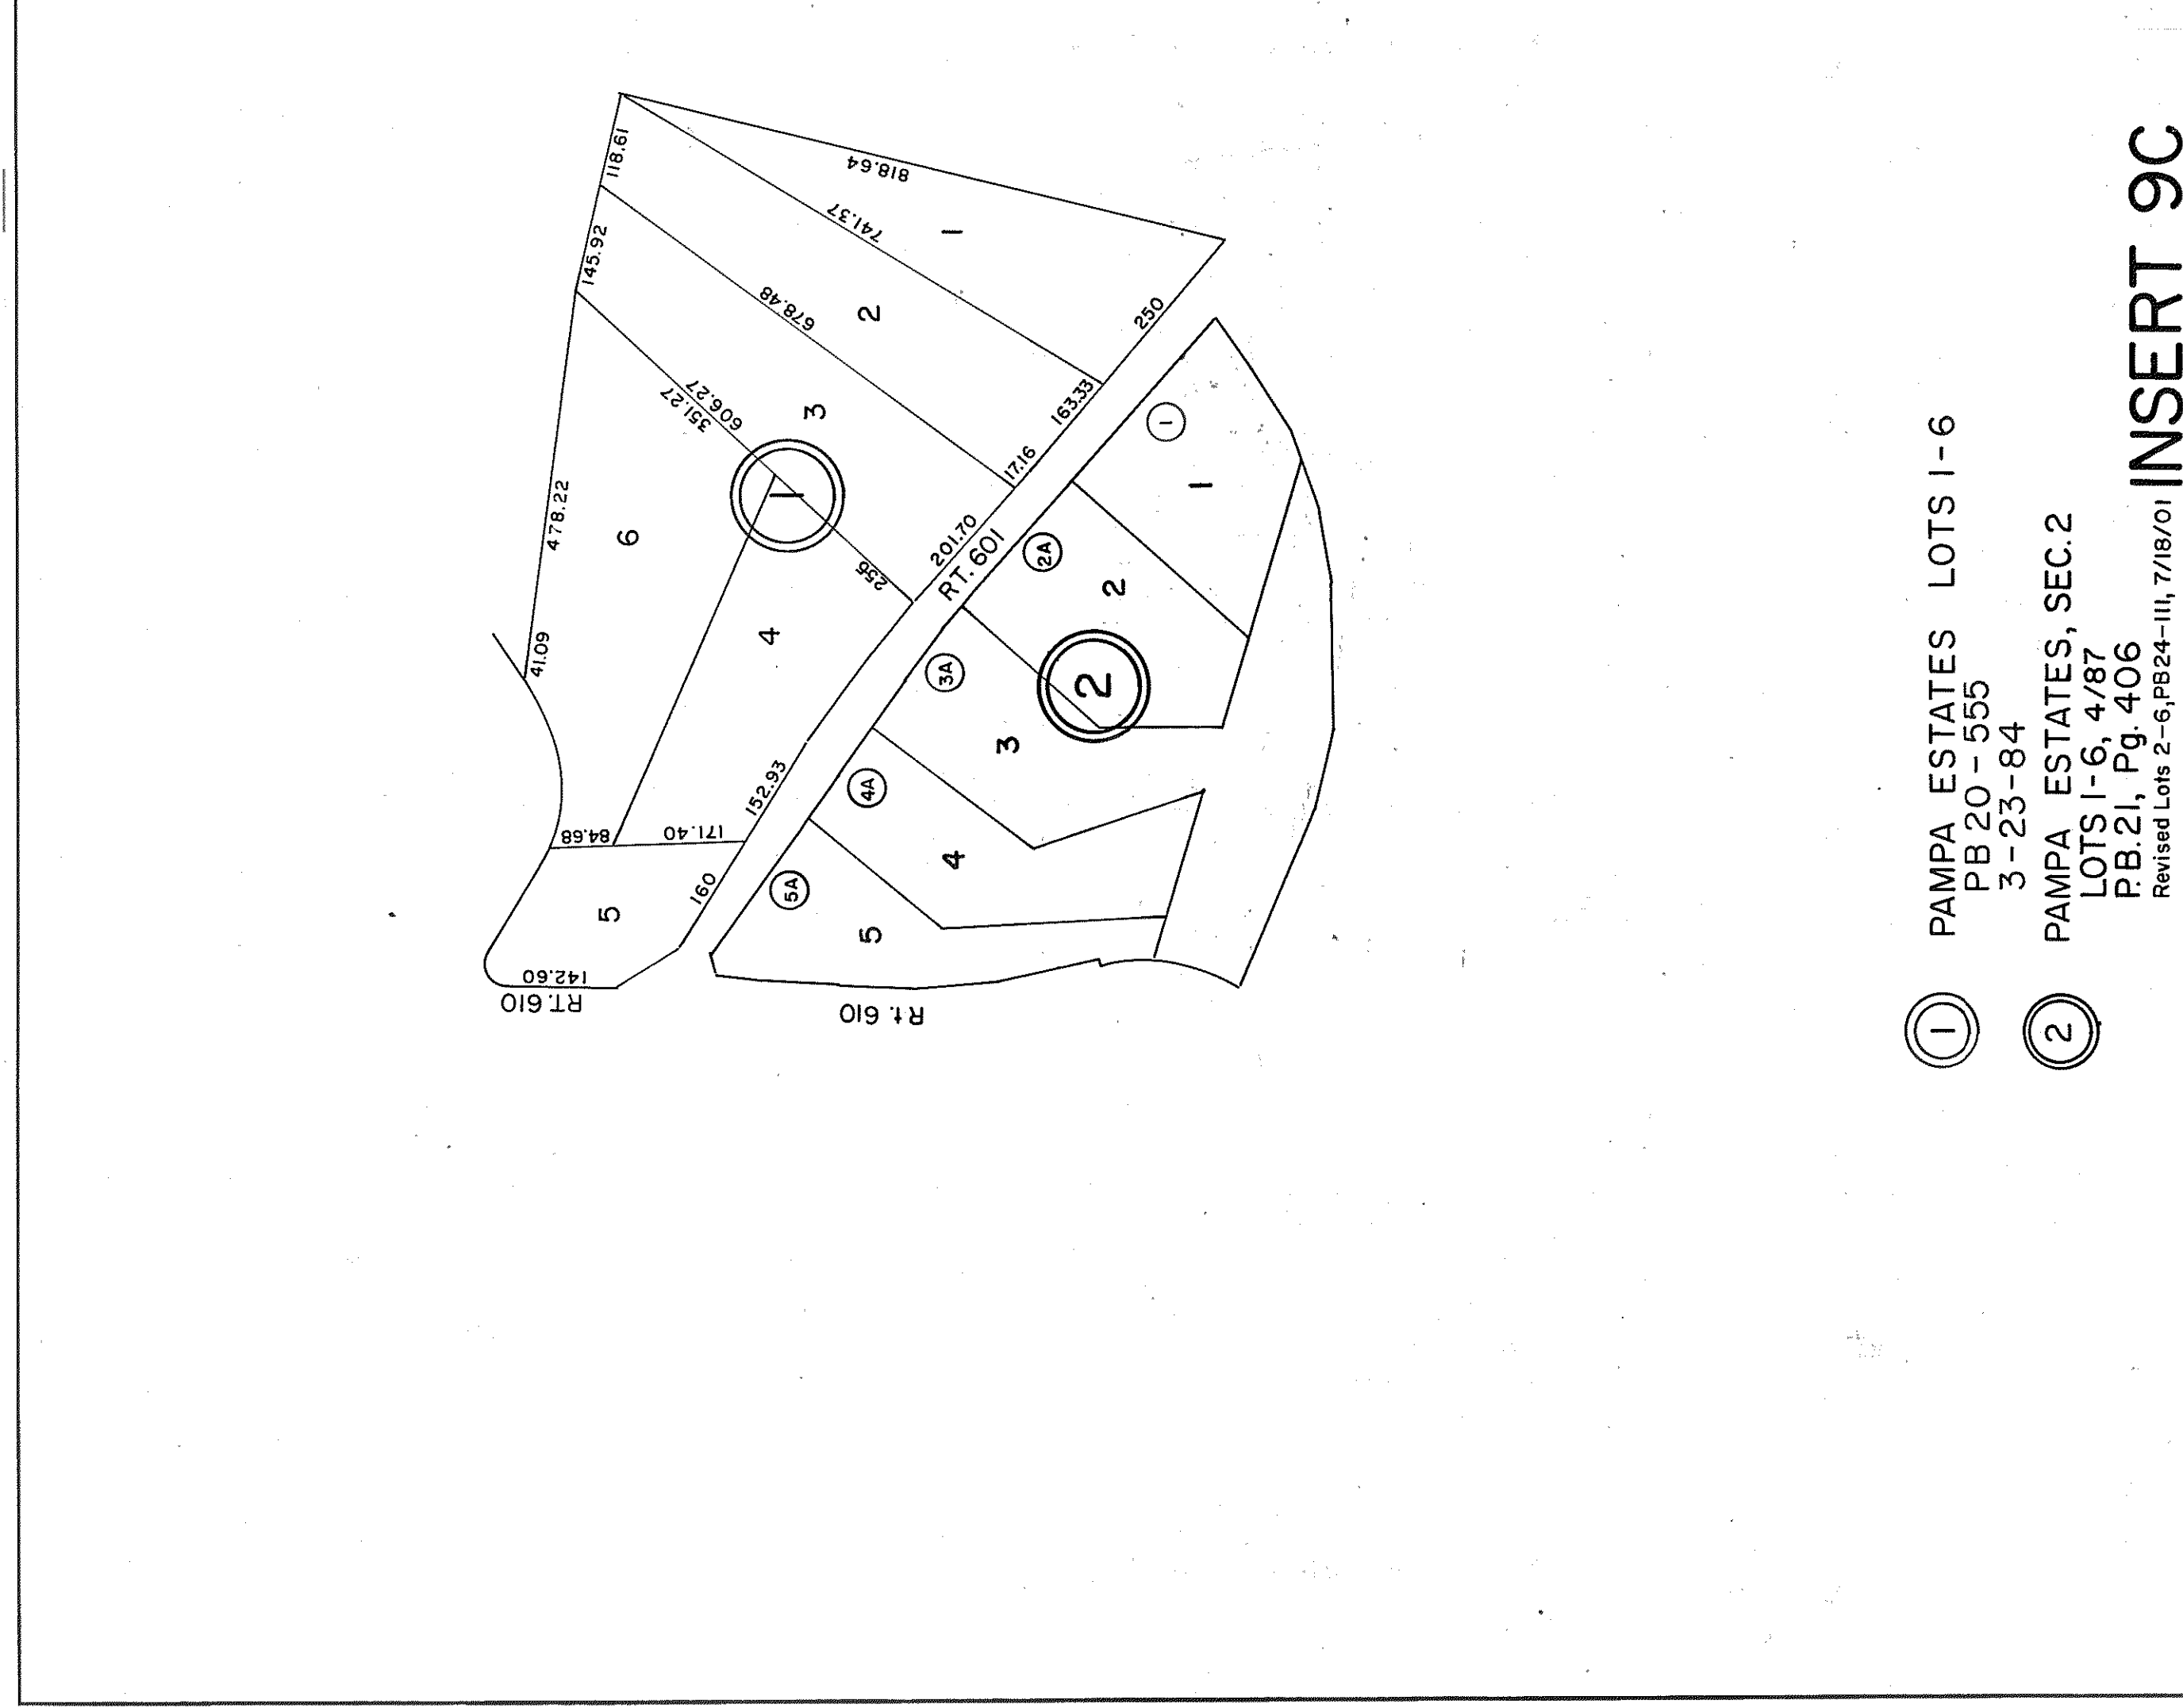


- ① PAMPA ESTATES LOTS 1-6
PB.20 - 555
3-23-84
- ② PAMPA ESTATES, SEC.2
LOTS 1-6, 4/87
PB.21, Pg. 406
Revised Lots 2-6, PB.24-III, 7/18/01

INSERT 9C

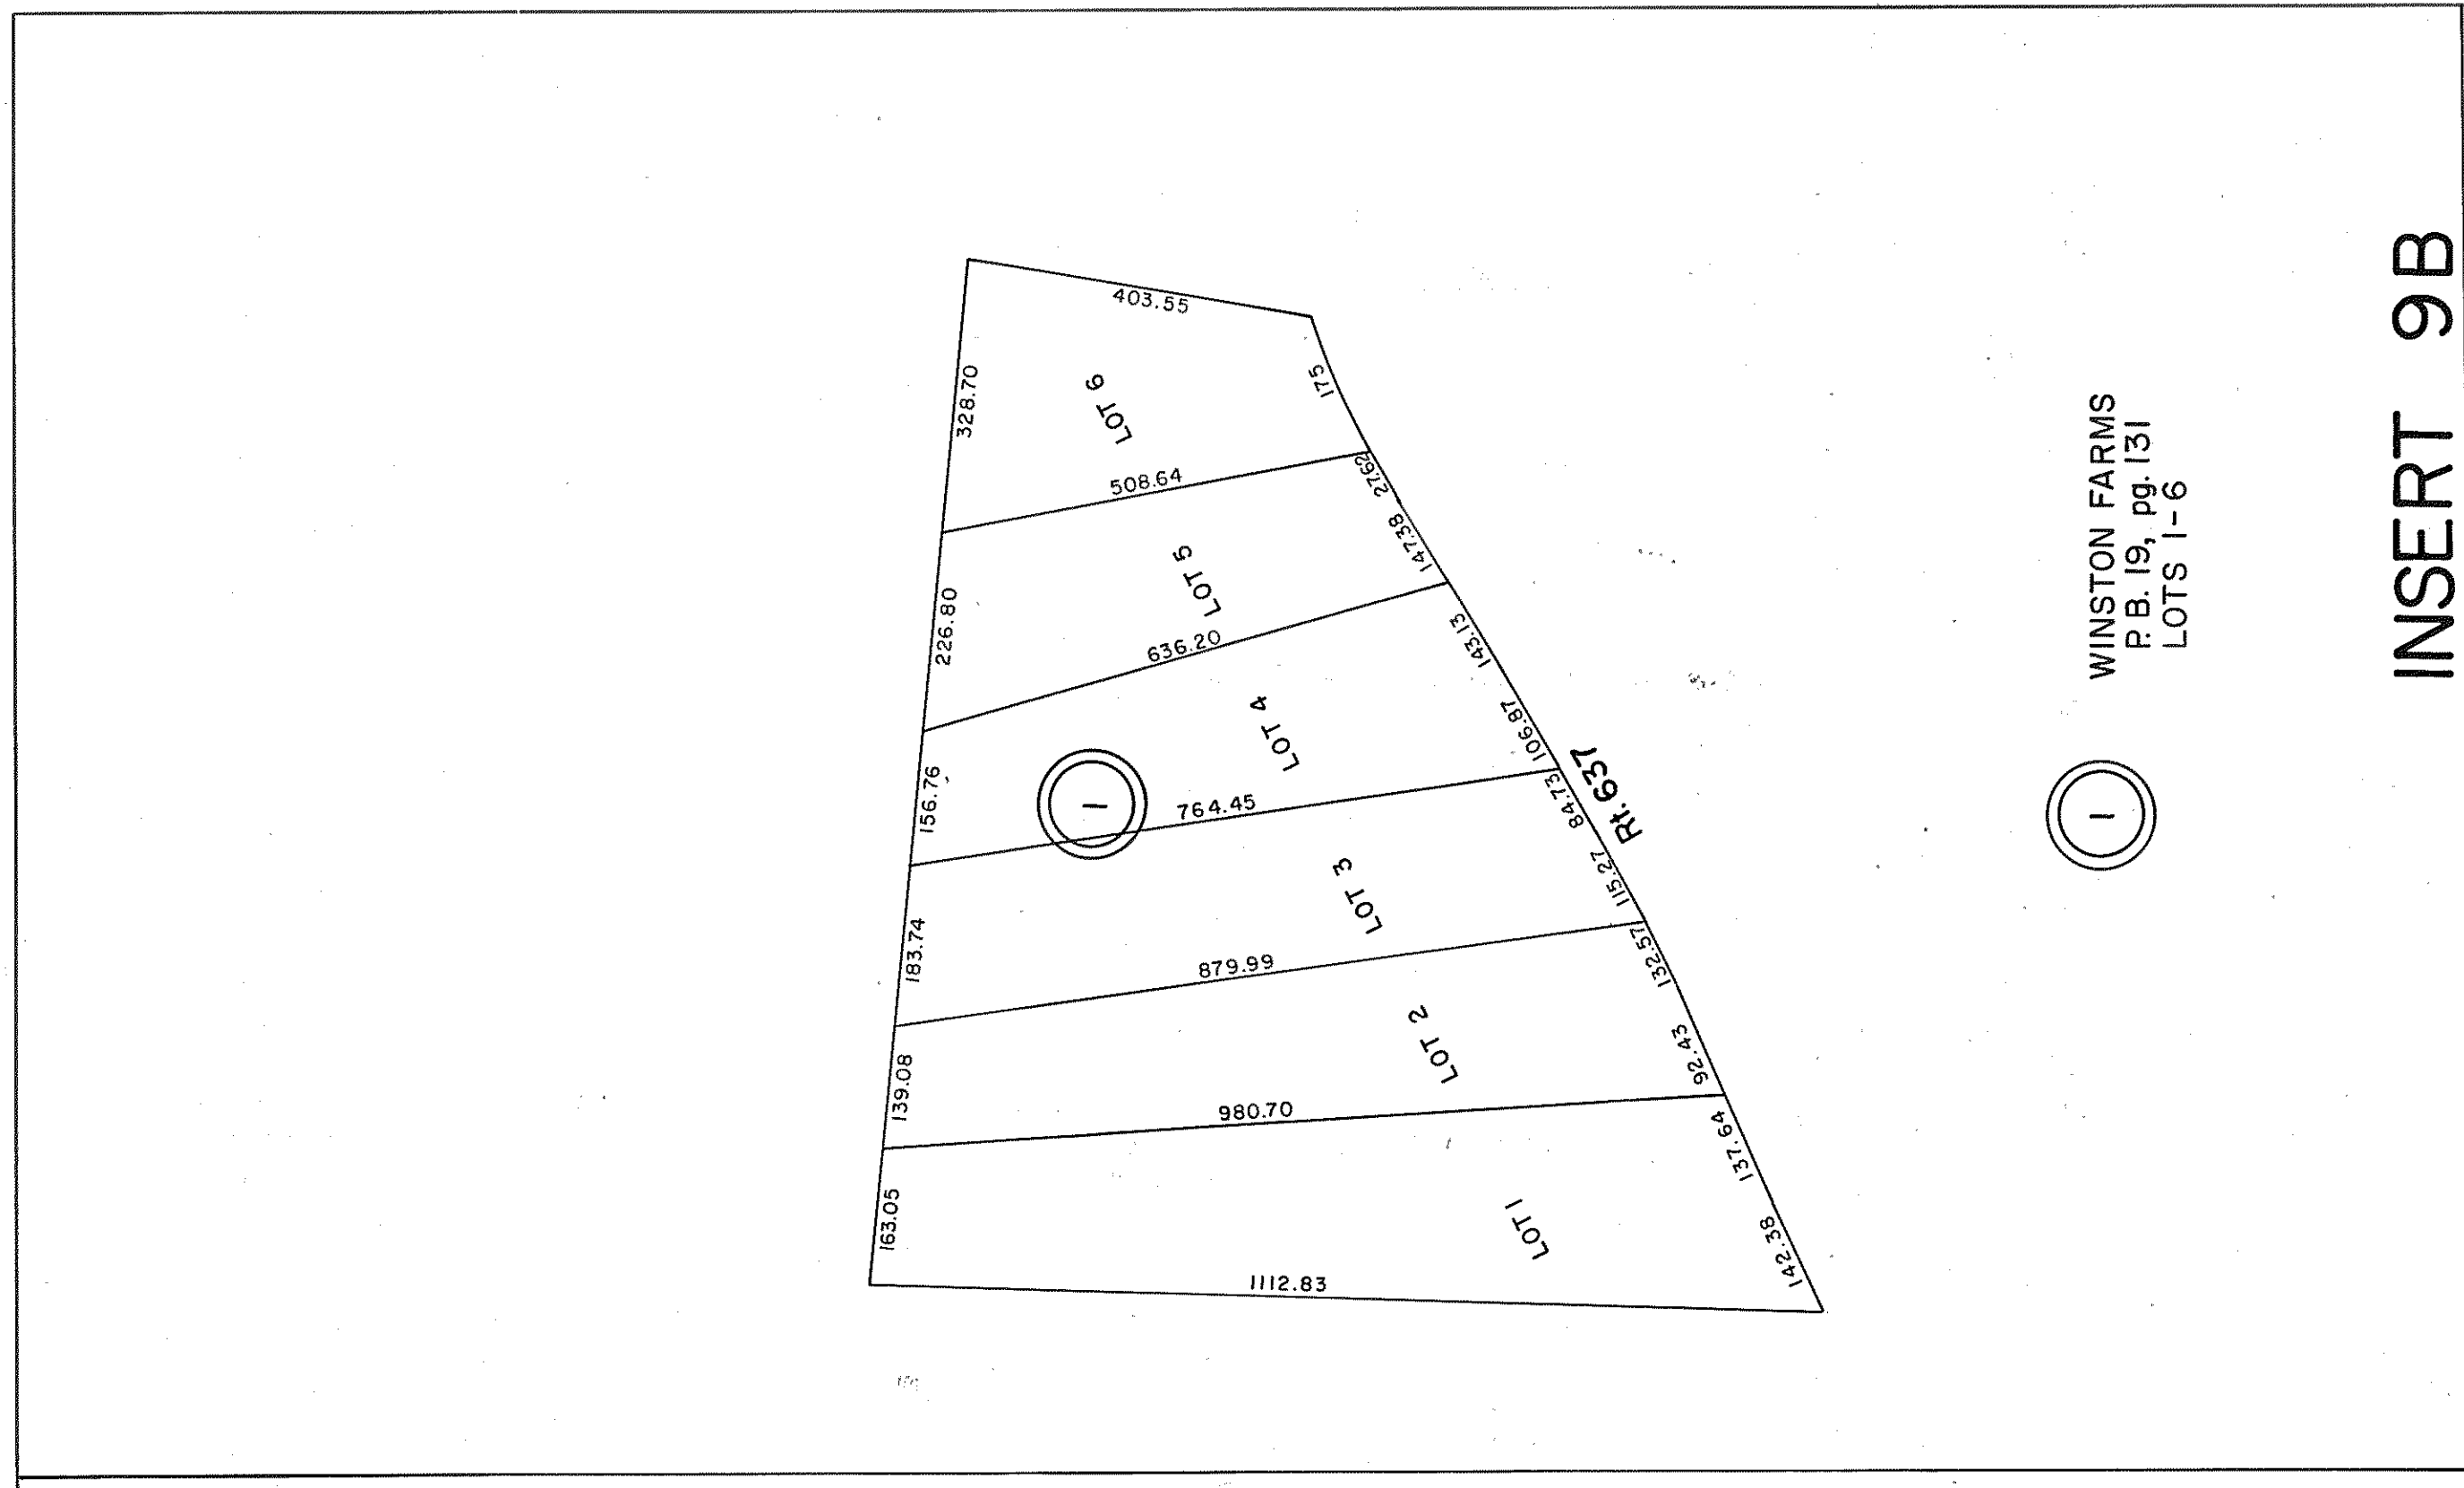


- ① WINSTON FARMS
P.B. 19, pg. 131
LOTS 1-6

INSERT 9B

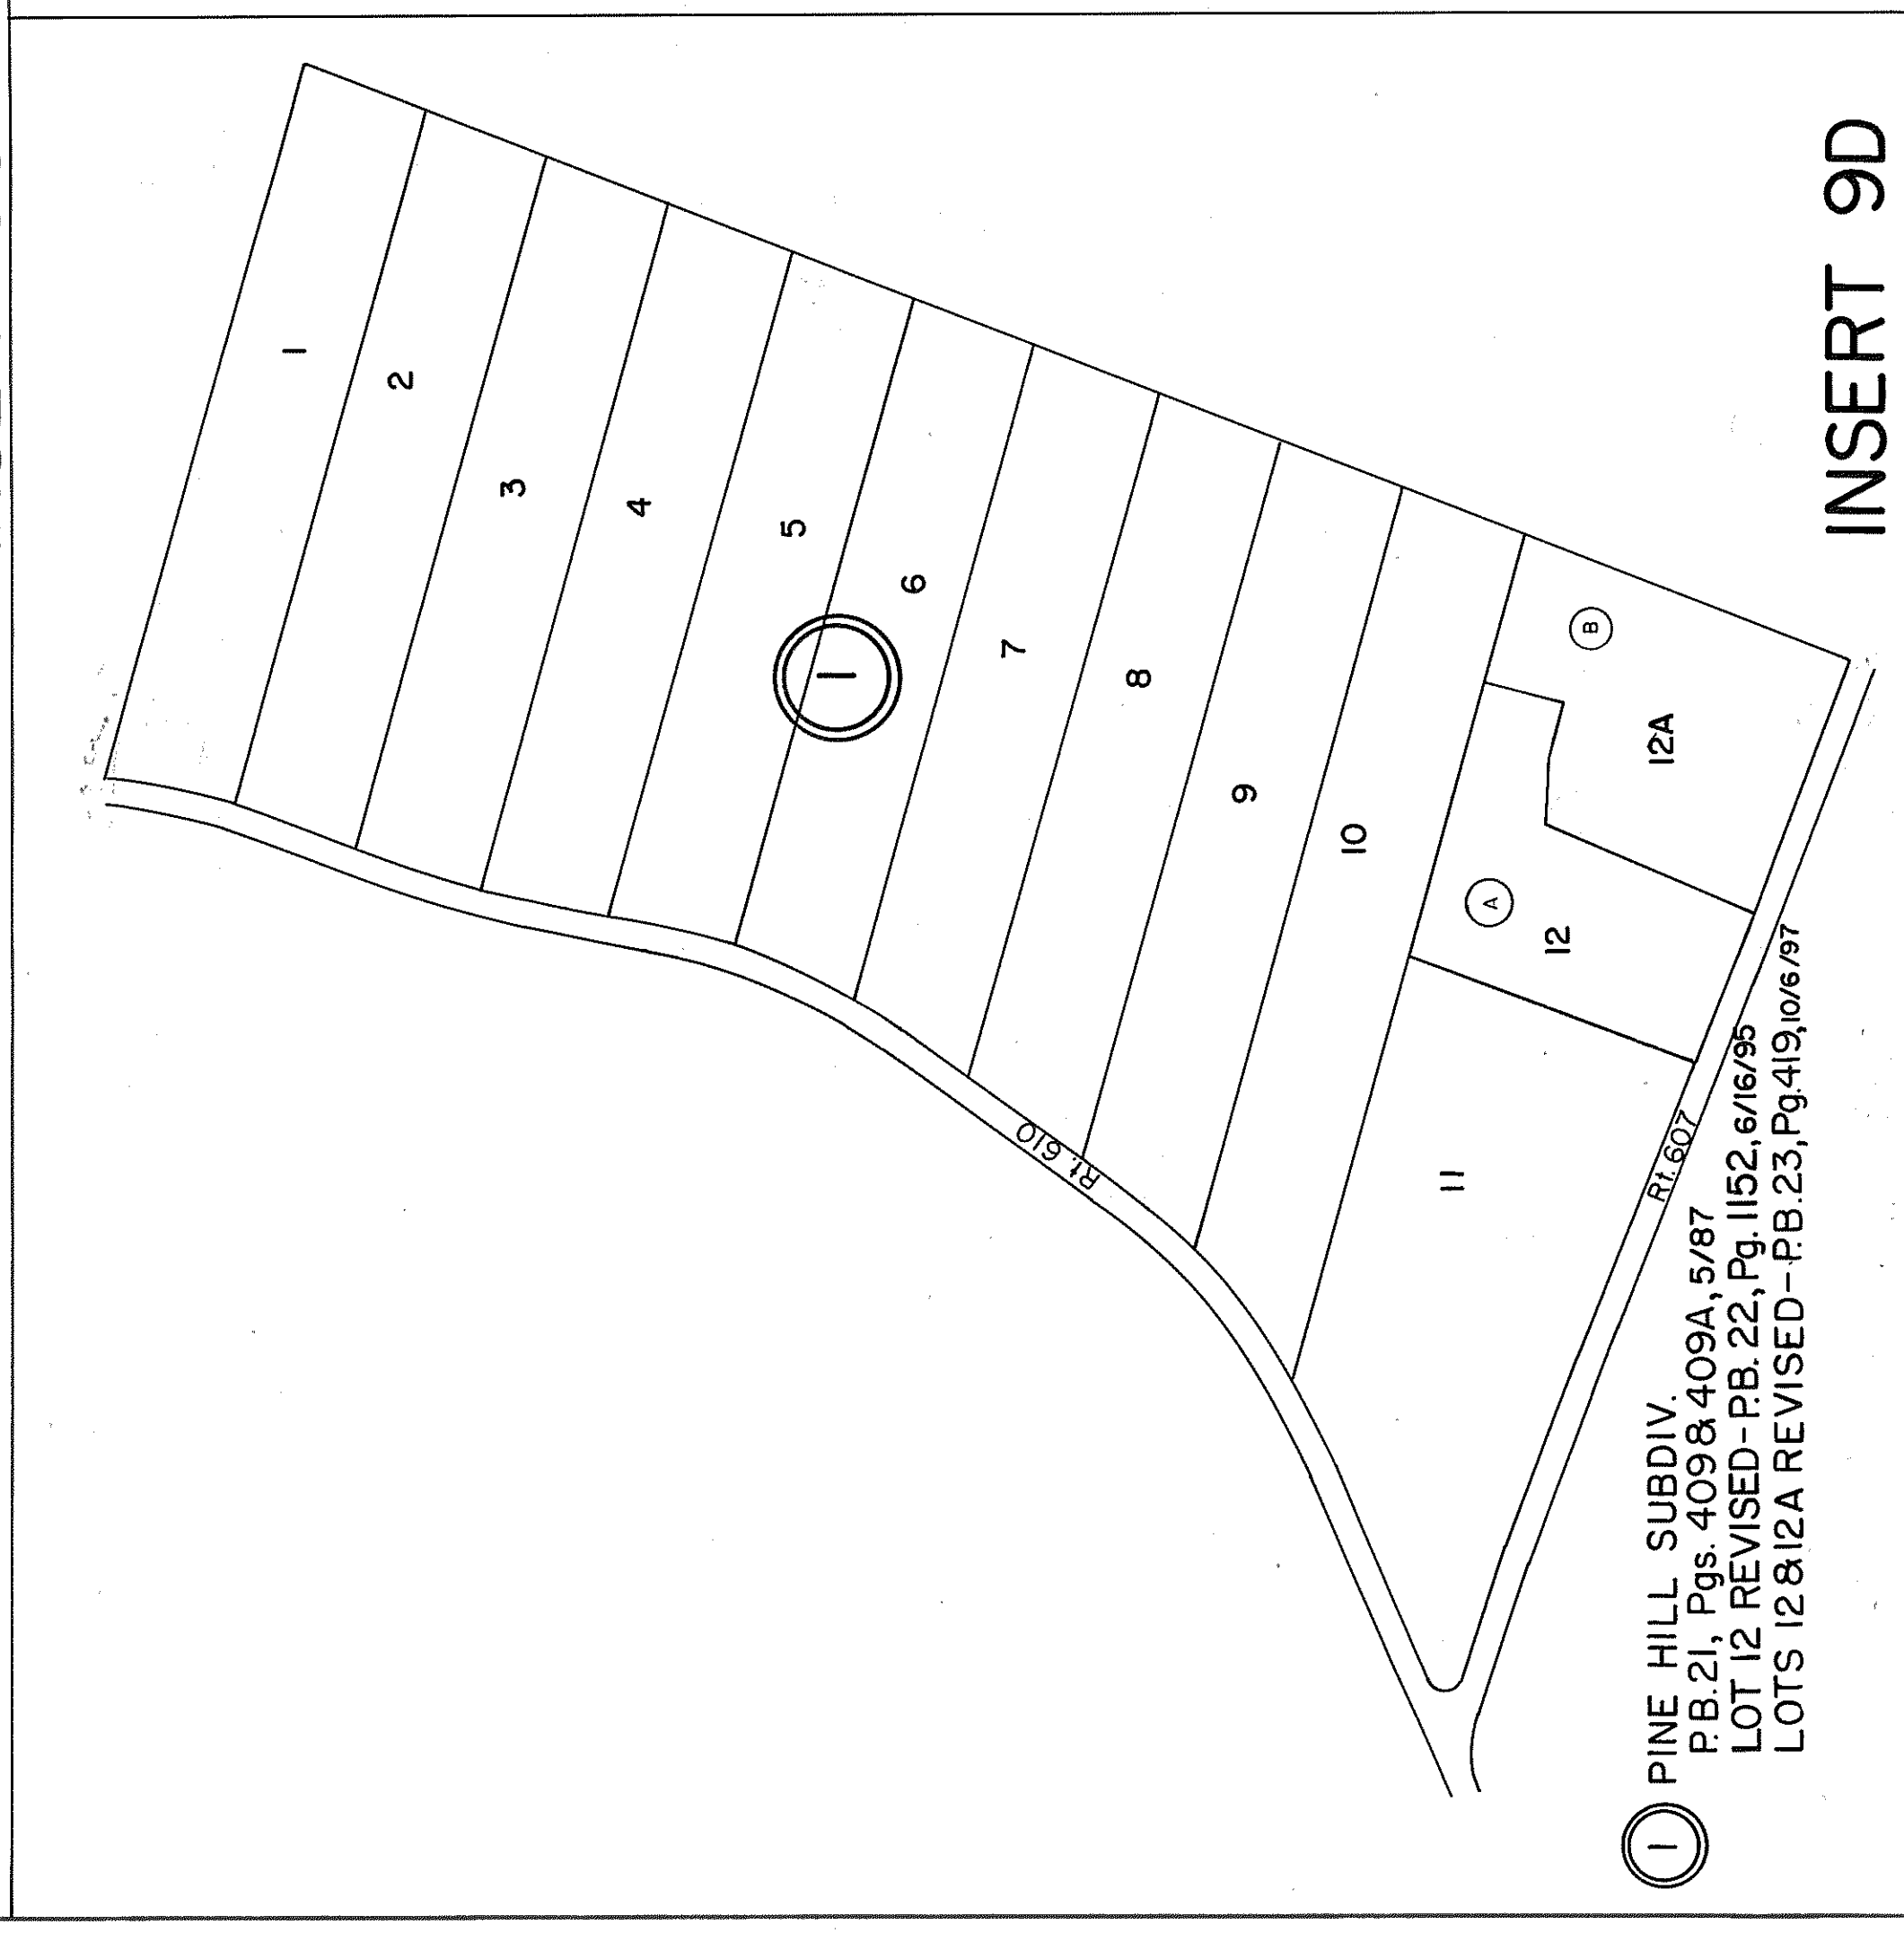


- ① PINE HILL SUBDIV.
P.B.21, Pgs. 409 & 409A, 5/87
LOT 12 REVISED-PB. 22, Pg. 1152, 6/16/95
LOTS 12 & 12A REVISED - PB. 23, Pg. 419, 10/6/97

INSERT 9D

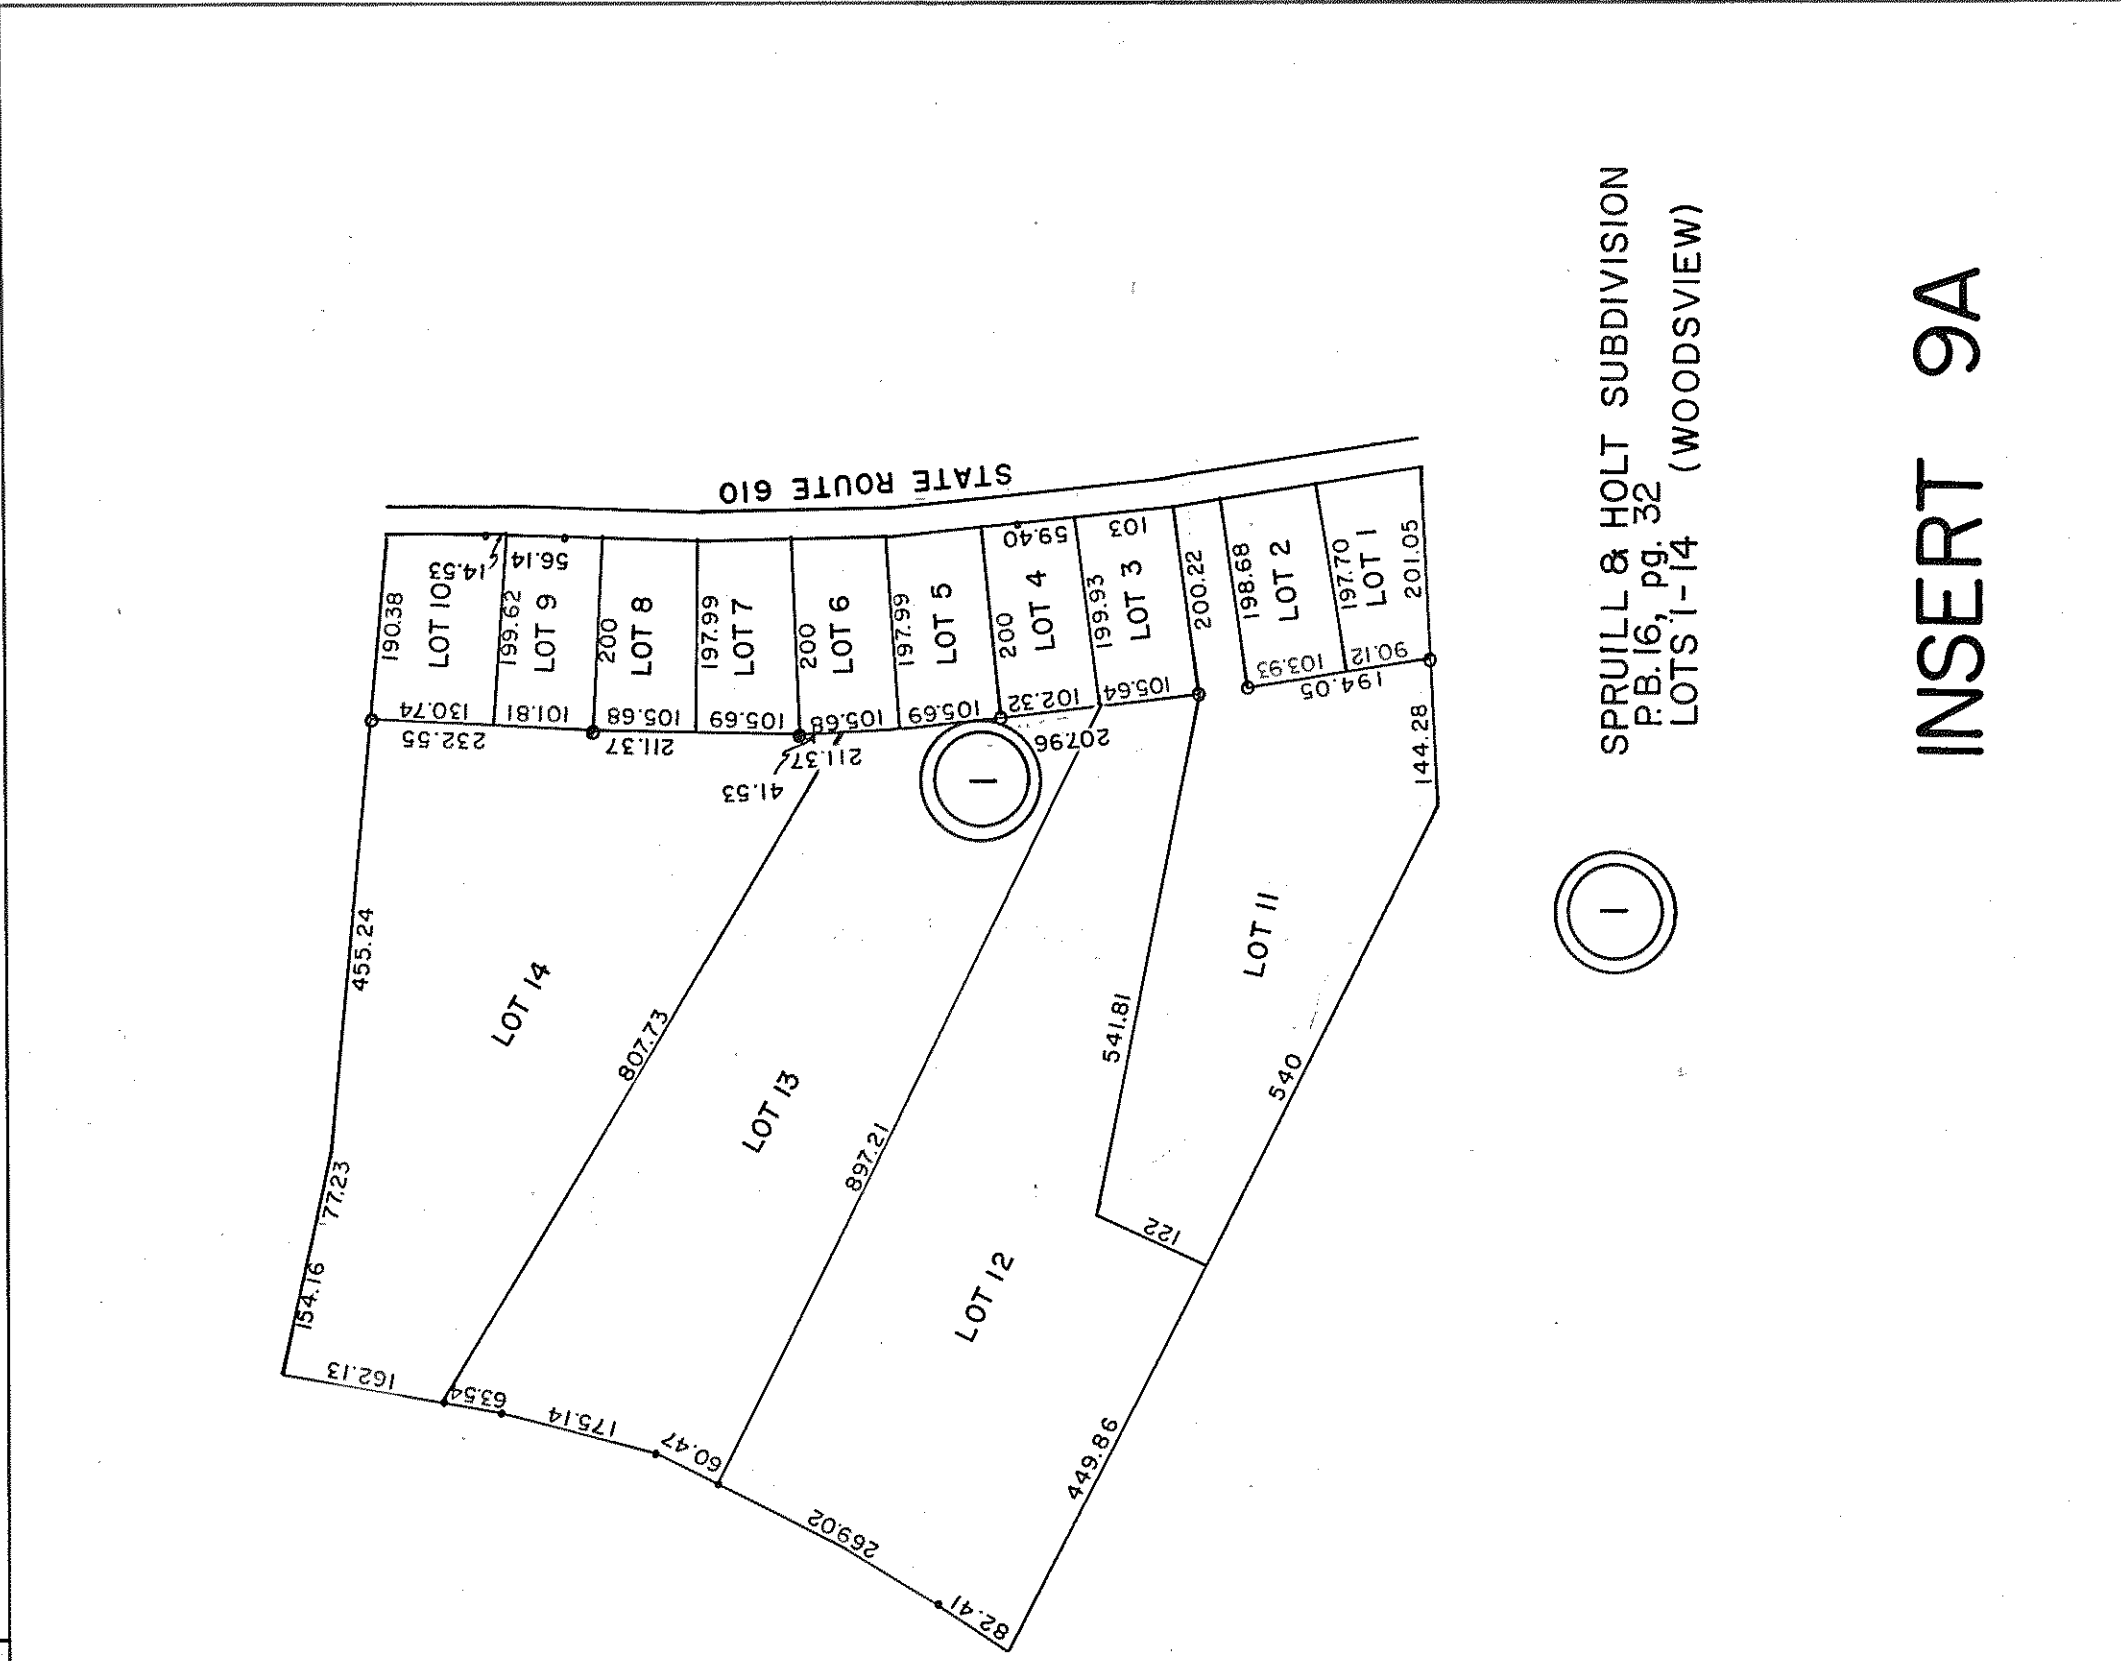

- ① SPRULL & HOLT SUBDIVISION
P.B. 16, pg. 32
LOTS 1-14 (WOODSVIEW)

INSERT 9A

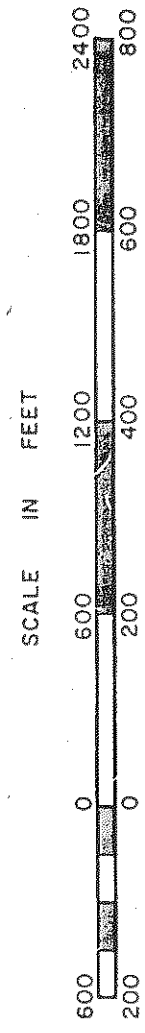

PEISWORTH DISTRICT

SECTION
INSERT 9A, 9B, 9C, 9D