

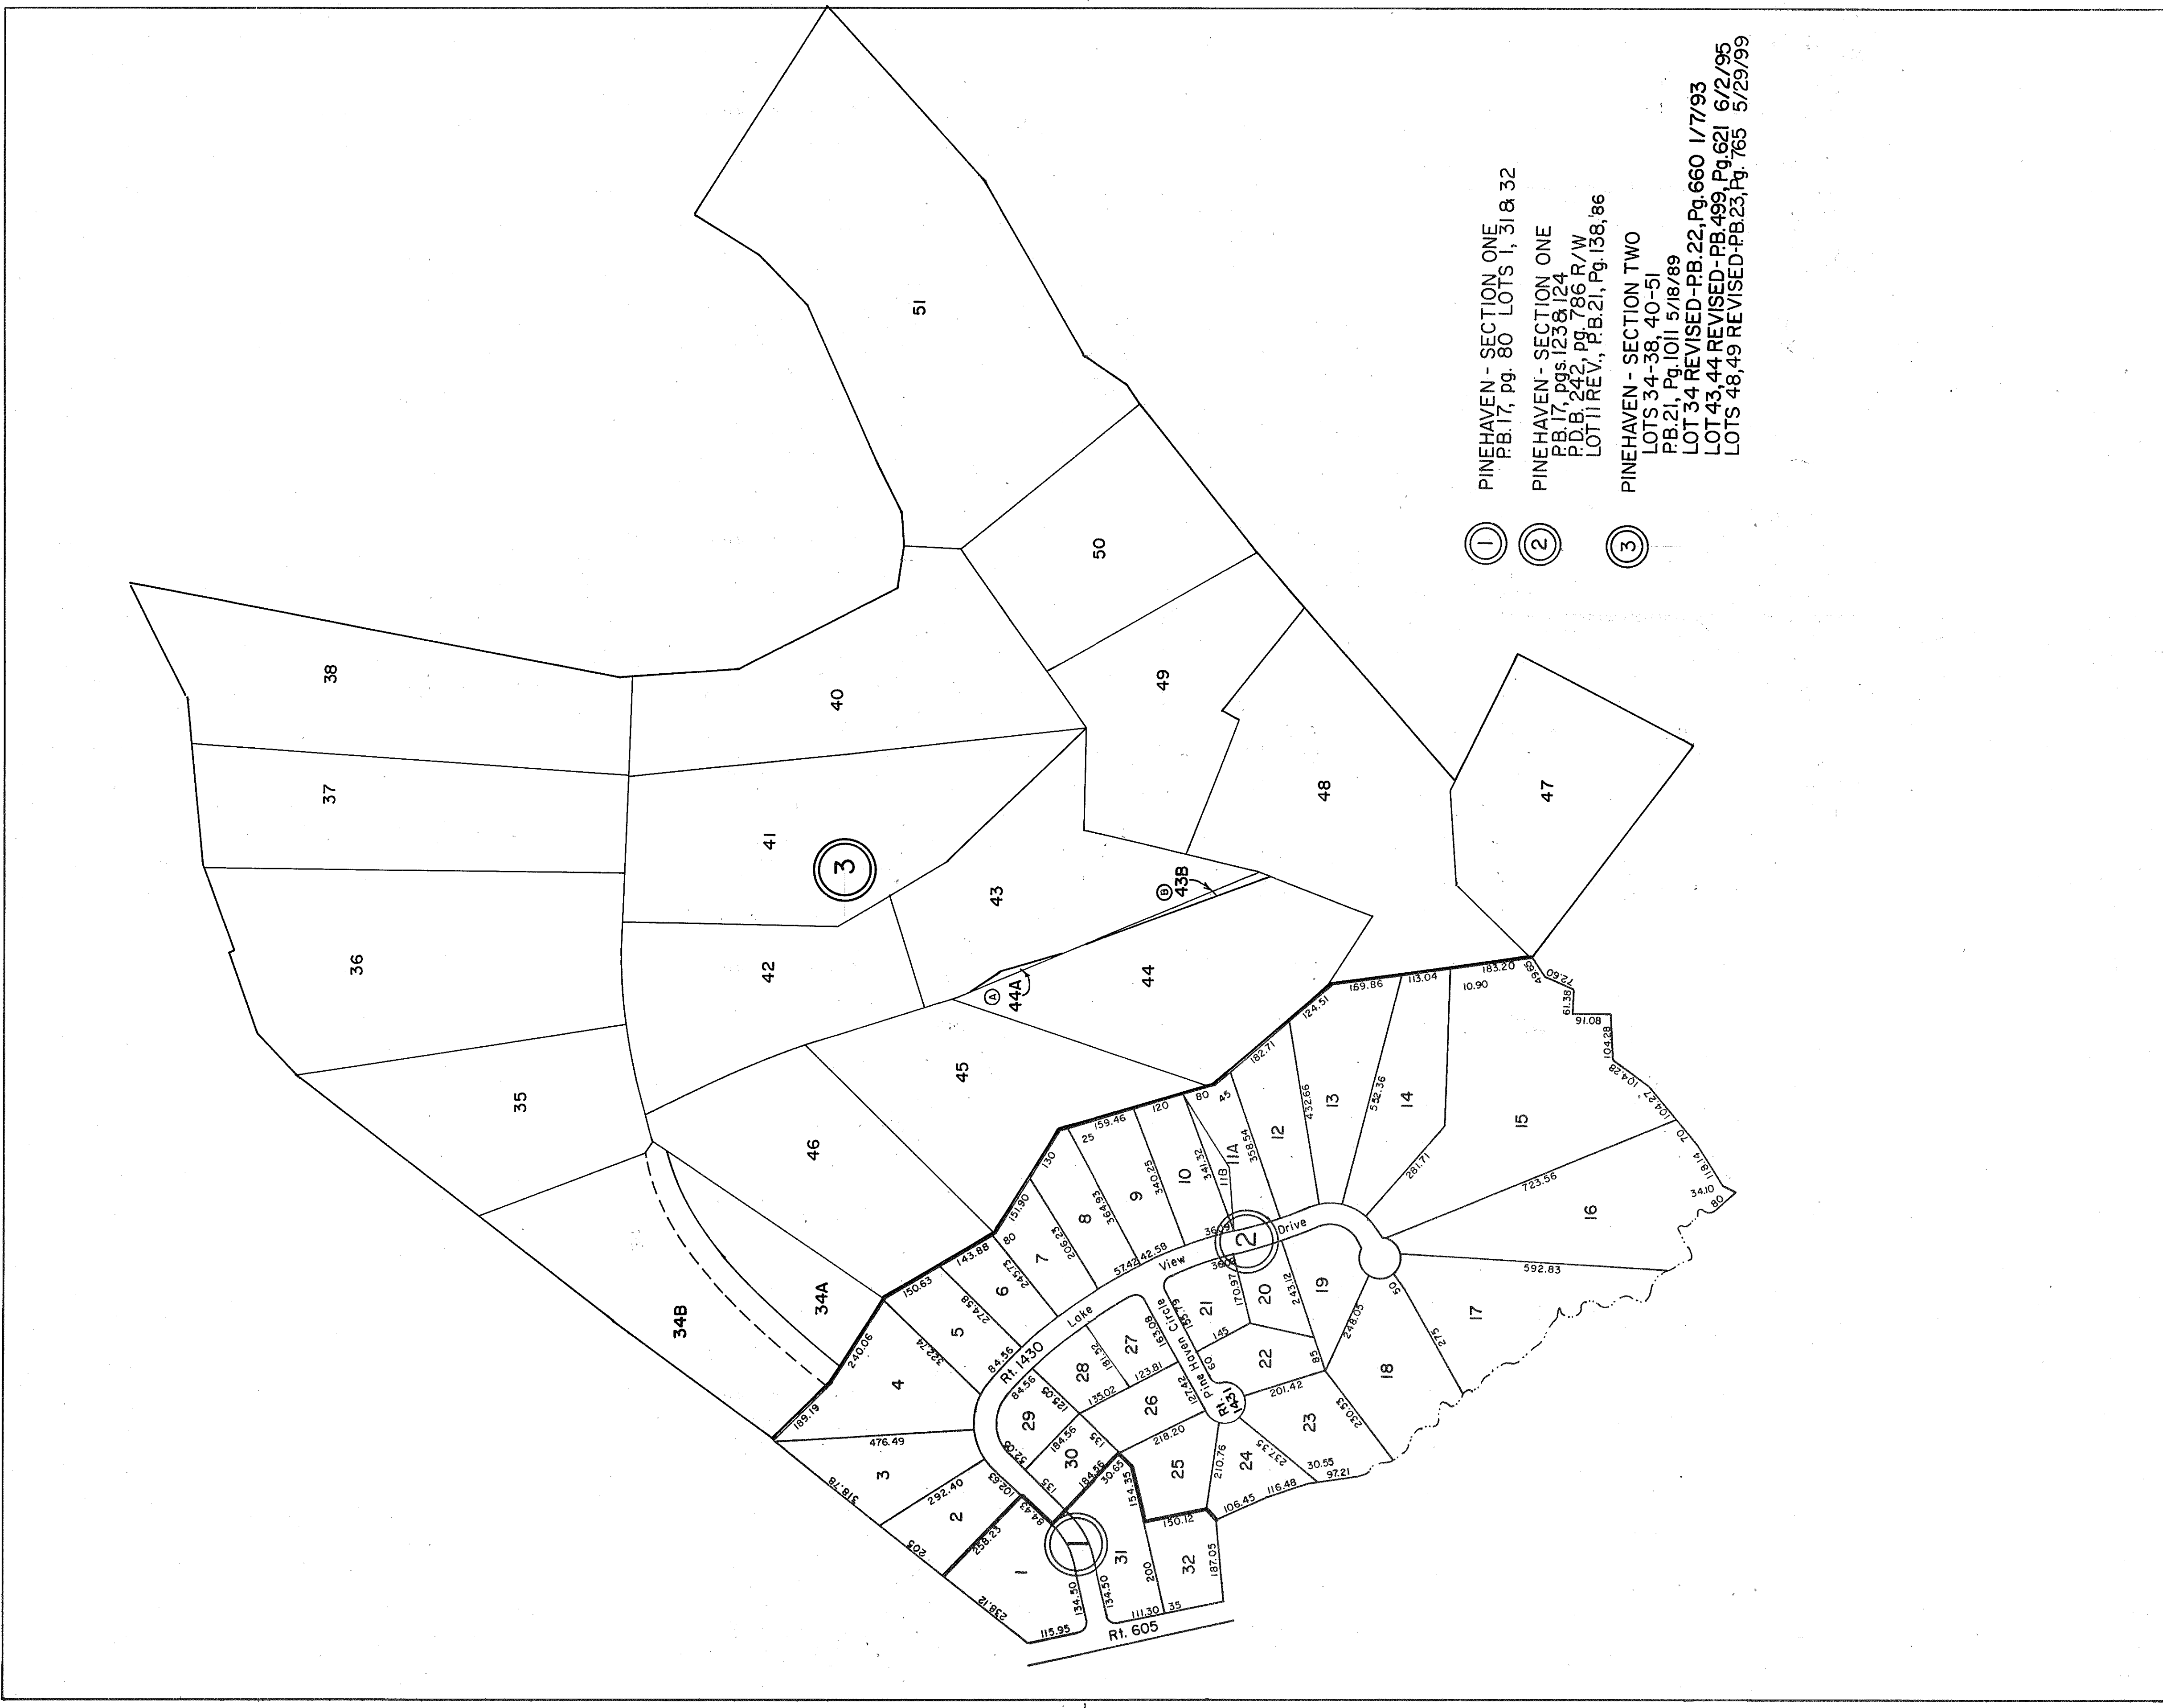


GLoucester COUNTY

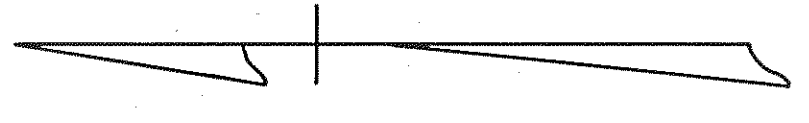

- ① PINEHAVEN - SECTION ONE
P.B.17, pg. 80 LOTS 1, 31 & 32
- ② PINEHAVEN - SECTION ONE
P.B.17, pgs.123&124
P.D.B.242, pg.786 R/W
LOT 11 REV., P.B.21, Pg.138, '86
- ③ PINEHAVEN - SECTION TWO
LOTS 34-38, 40-51
P.B.21, Pg.1011 5/18/89
LOT 34 REVISED-PB.22, Pg.660 1/7/93
LOT 43, 44 REVISED-PB.499, Pg.621 6/2/95
LOTS 48, 49 REVISED-PB.23, Pg. 765 5/29/99

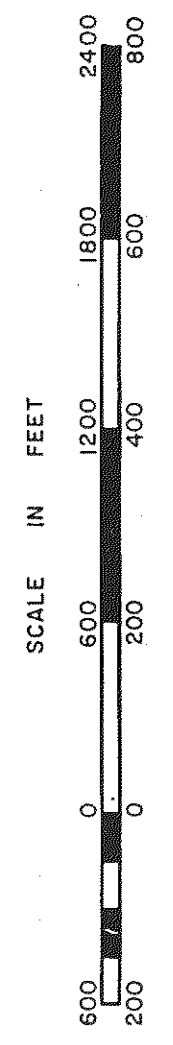

PETSWORTH DISTRICT

SECTION 18D
INSERT