


GLOUCESTER COUNTY

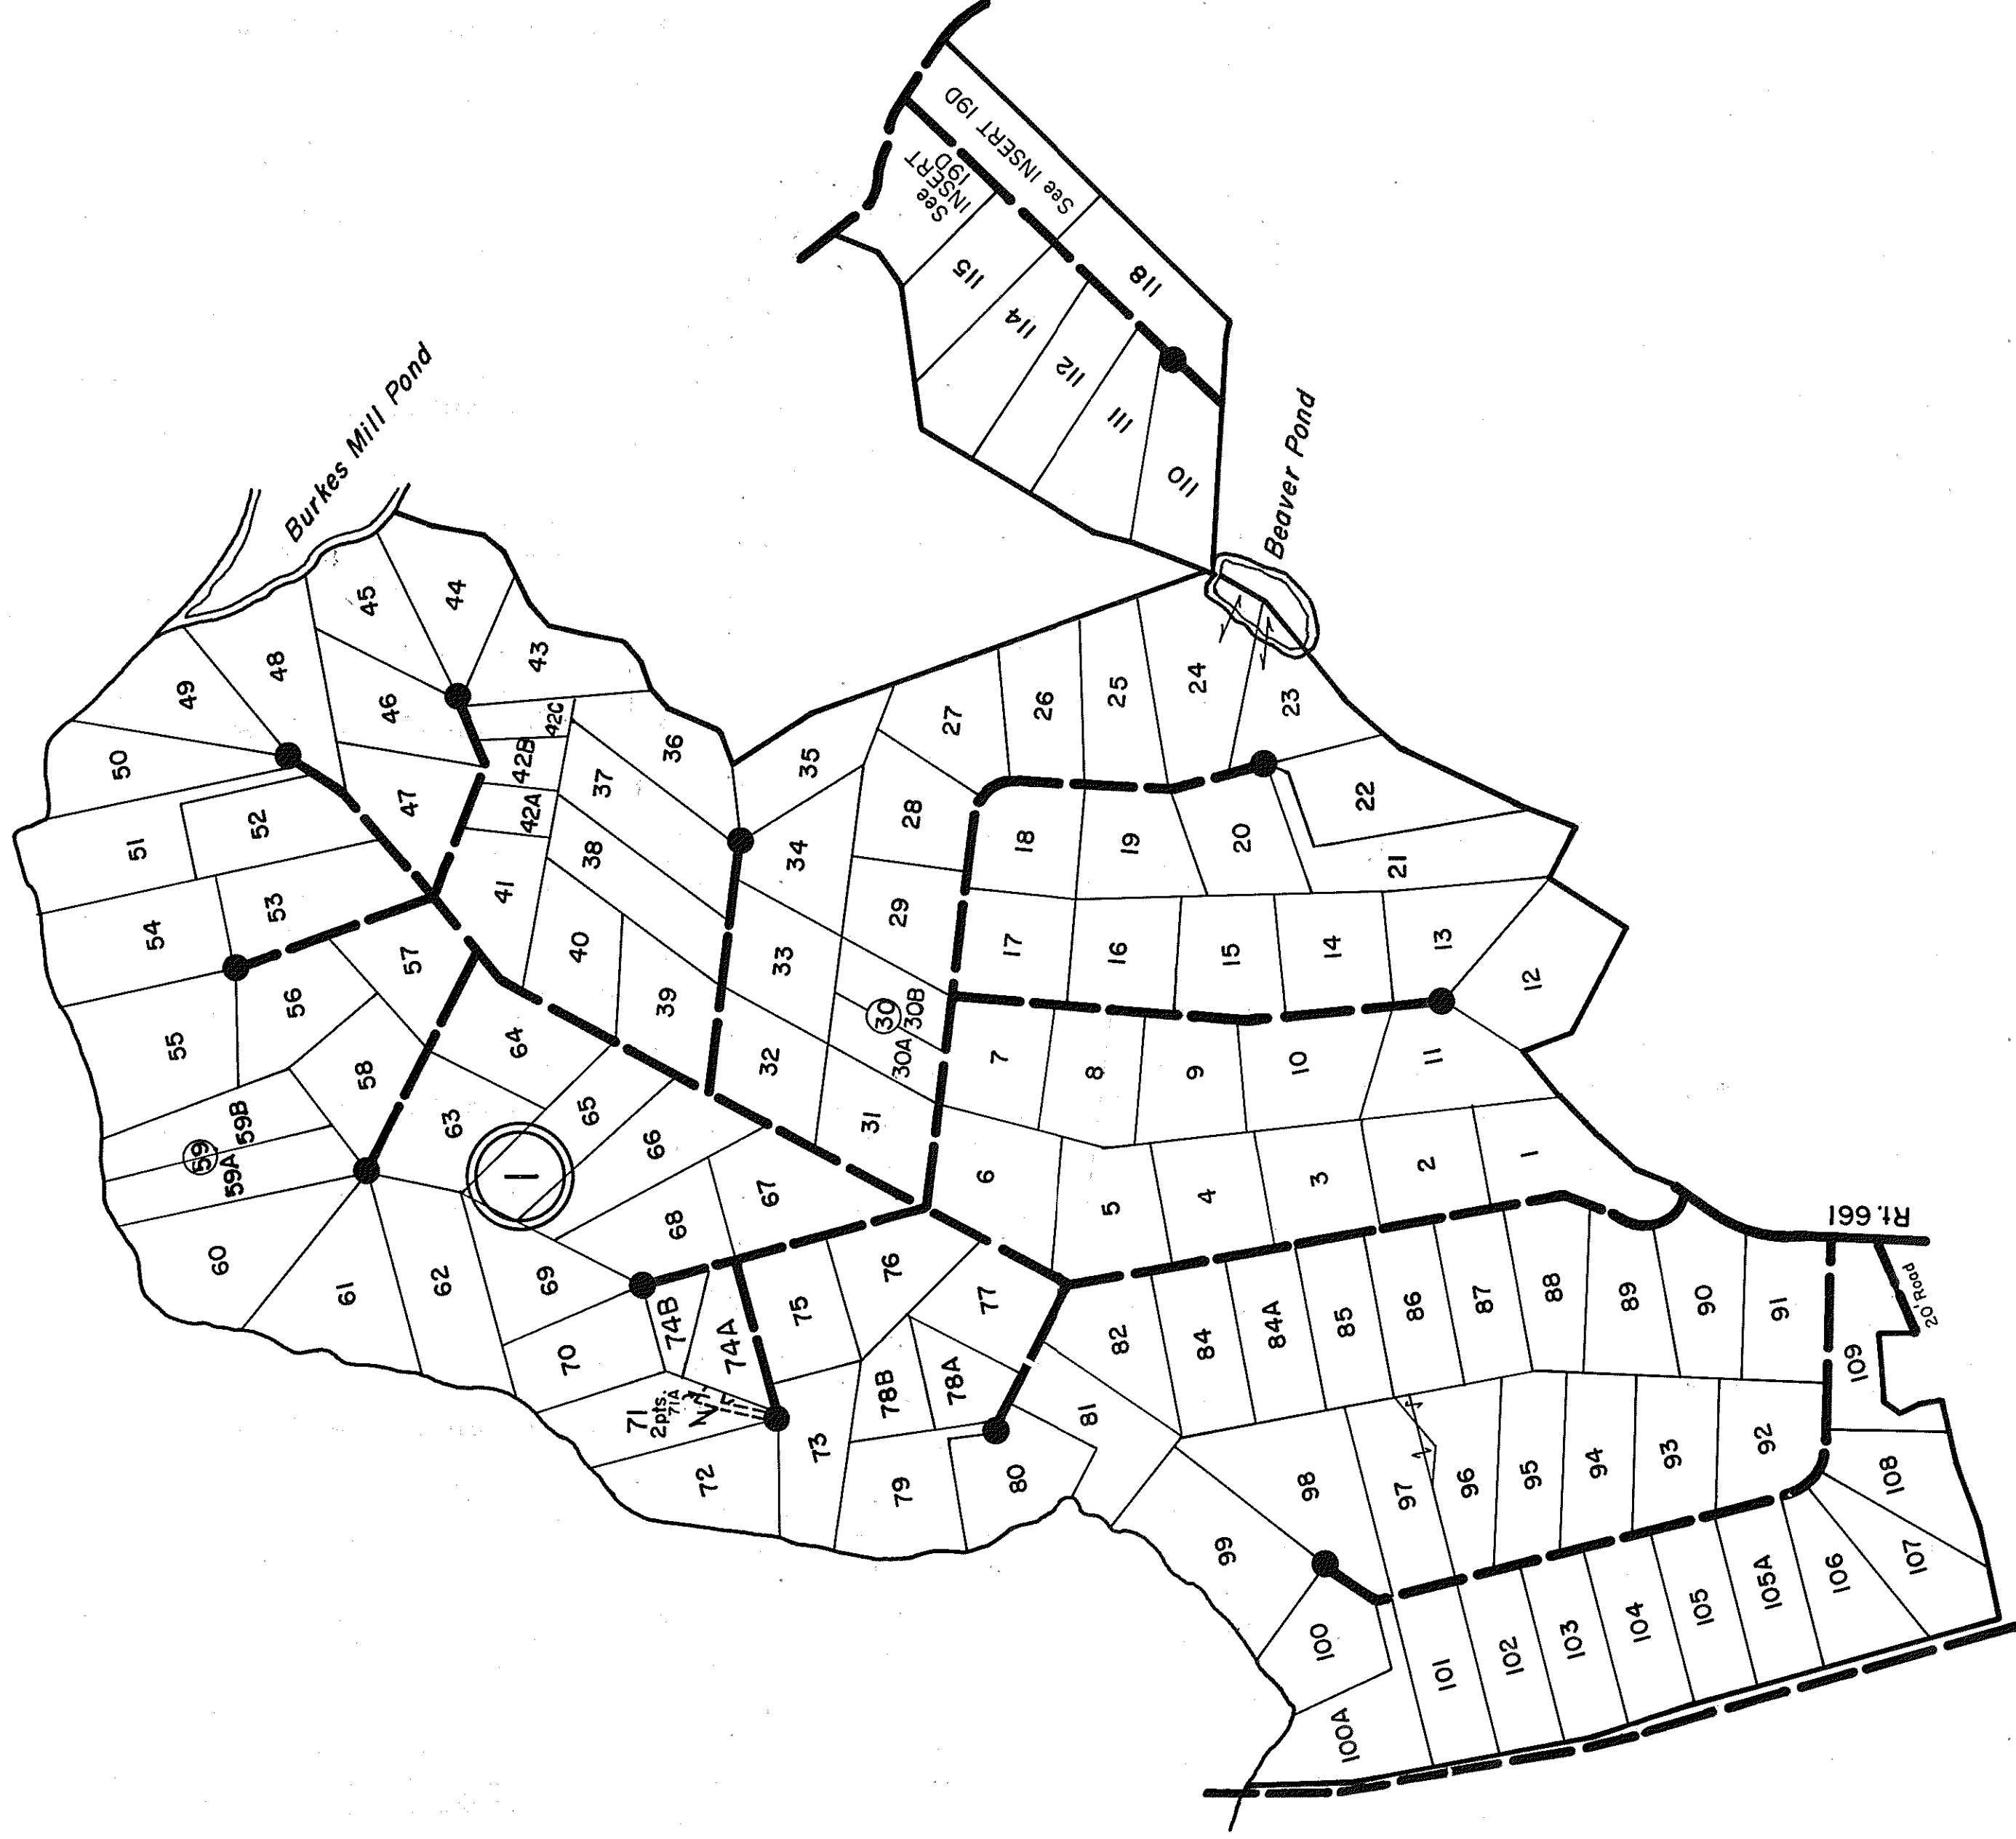

①

BURKE VIEW P.B.20 Pg.585,A,B,C 4-10-84  
 LOTS 80, 81, 98, 99 REVISED PDB 20 - 870 1-15-85  
 LOTS 110 & 111 REVISED PB 333-2378.242 8-24-87 & PDB 349,584 6/15/88  
 LOTS 116 & 117 MERGED INTO BURKE'S MILL, INSERT 19D  
 LOTS 96 & 97 REVISED PB 21-829 8/26/88  
 LOT 30 REVISED PB 21-880 11/18/88  
 LOT 59 REVISED PB 21-1141 11/16/89  
 LOT 42 REVISED PB 22-135 8/13/90  
 LOT 78 REVISED PB 22-250 2/1/91  
 LOT 71 REVISED PDB 395-261 11/19/90  
 LOT 74 REVISED PB 21-505 1/20/98  
 LOTS 21 & 22 REVISED P.B.24-76 4/24/01

1" = 600' 12/31/84/87

REVISED 88/89/90/91/92/98/01

SCALE IN FEET



WARE

DISTRICT

SECTION  
INSERT

19B