
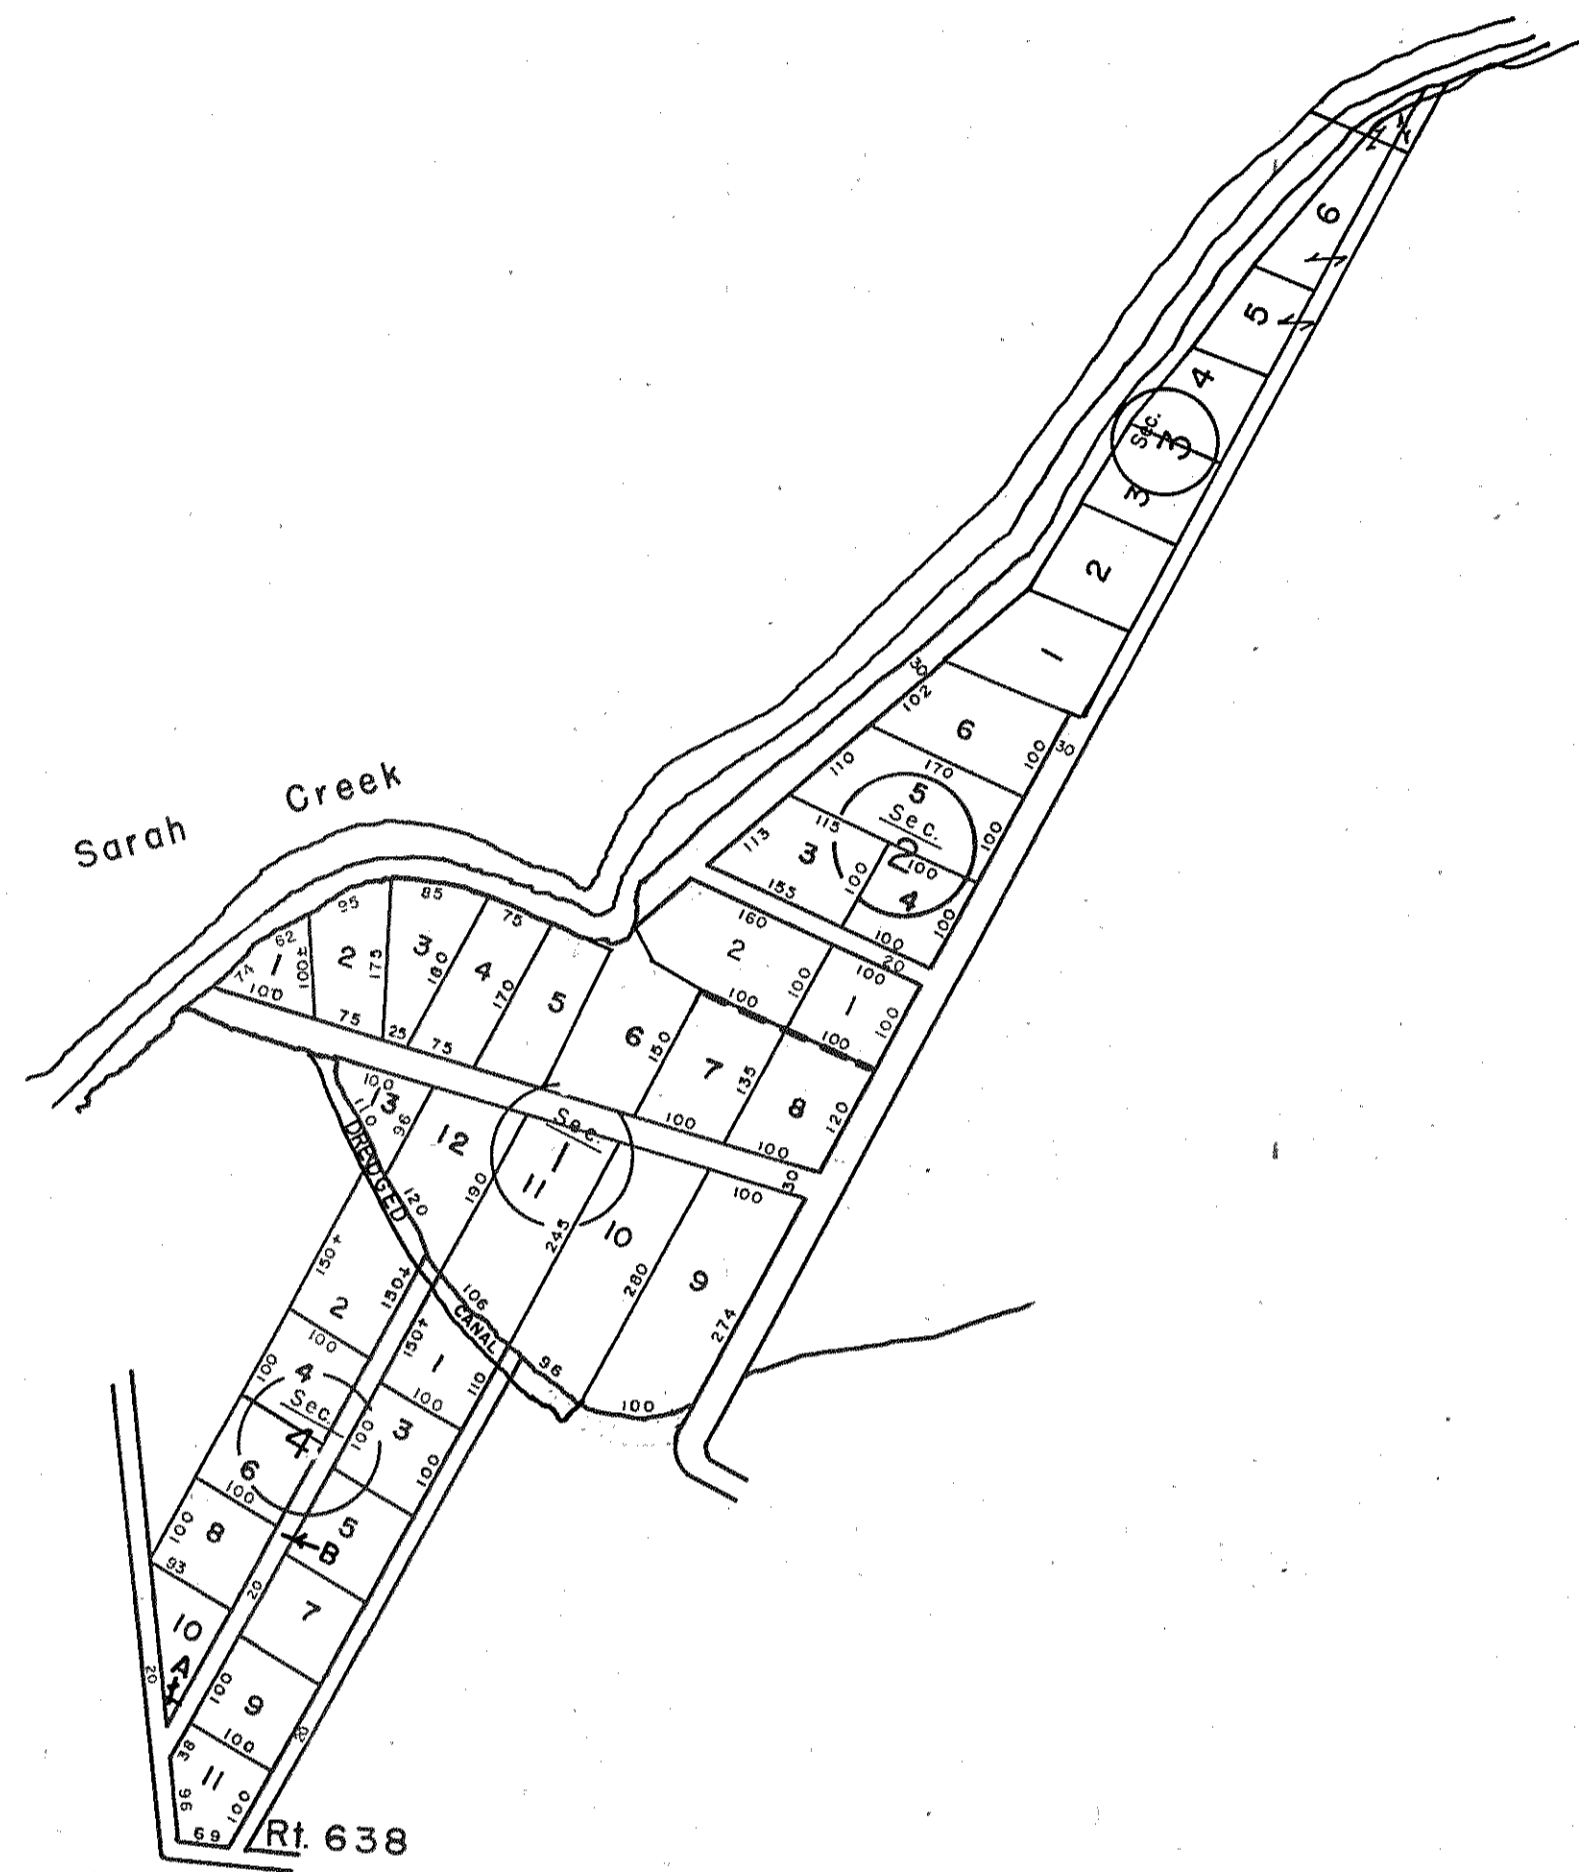


GLOUCESTER COUNTY

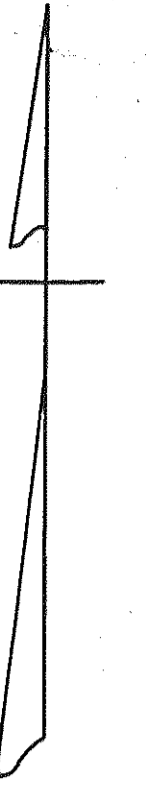

- 1 BLAKE VIEW SUBDIVISION
PB 2 pg. 75
LOT 6 REV. PB. 21, Pg. 1000 4/27/89
LOTS 9&10, P.B. 22, Pg. 266 3/11/91
- 2 BLAKE VIEW SUBDIVISION
PB 2 pg. 124
LOT 2 REV. PB. 21, Pg. 1000 4/27/89
- 3 BLAKE VIEW SUBDIVISION
PB 3 pg. 211 & REV. PB 6-27
- 4 LOTS SURVEYED FOR ROBERT BLAKE
PB 2 pg. 134
REVISED LOT 10 & 20' R/W, P.B. 2, Pg. 134

REV. 1/63, 12/31/83/84/89/92/07/15
 REV. 12/75
 SCALE 0 200 400 600 800
 IN FEET

YORK DISTRICT

VA. STATE DEPT. OF TAXATION, DIVISION OF REAL ESTATE APPRAISAL AND MAPPING

INSERT 51G